


NOTES:

- DO NOT SCALE OFF DRAWING, REFER TO LISTED DIMS ONLY!
- ALL DIMS ARE FACE TO FACE OF SHEETROCK OR TO CENTERLINE OF DOORS AND WINDOWS UNLESS OTHERWISE NOTED. ANY DIMENSIONAL DISCREPANCIES SHALL BE BROUGHT TO THE IMMEDIATE ATTENTION OF THE EPOCH DESIGN DEPARTMENT FOR VERIFICATION.
- ROOM AREA CALCULATIONS ARE APPROXIMATE.
- ACCESS TO BELOW FLOOR IS ON-SITE BY F.C.

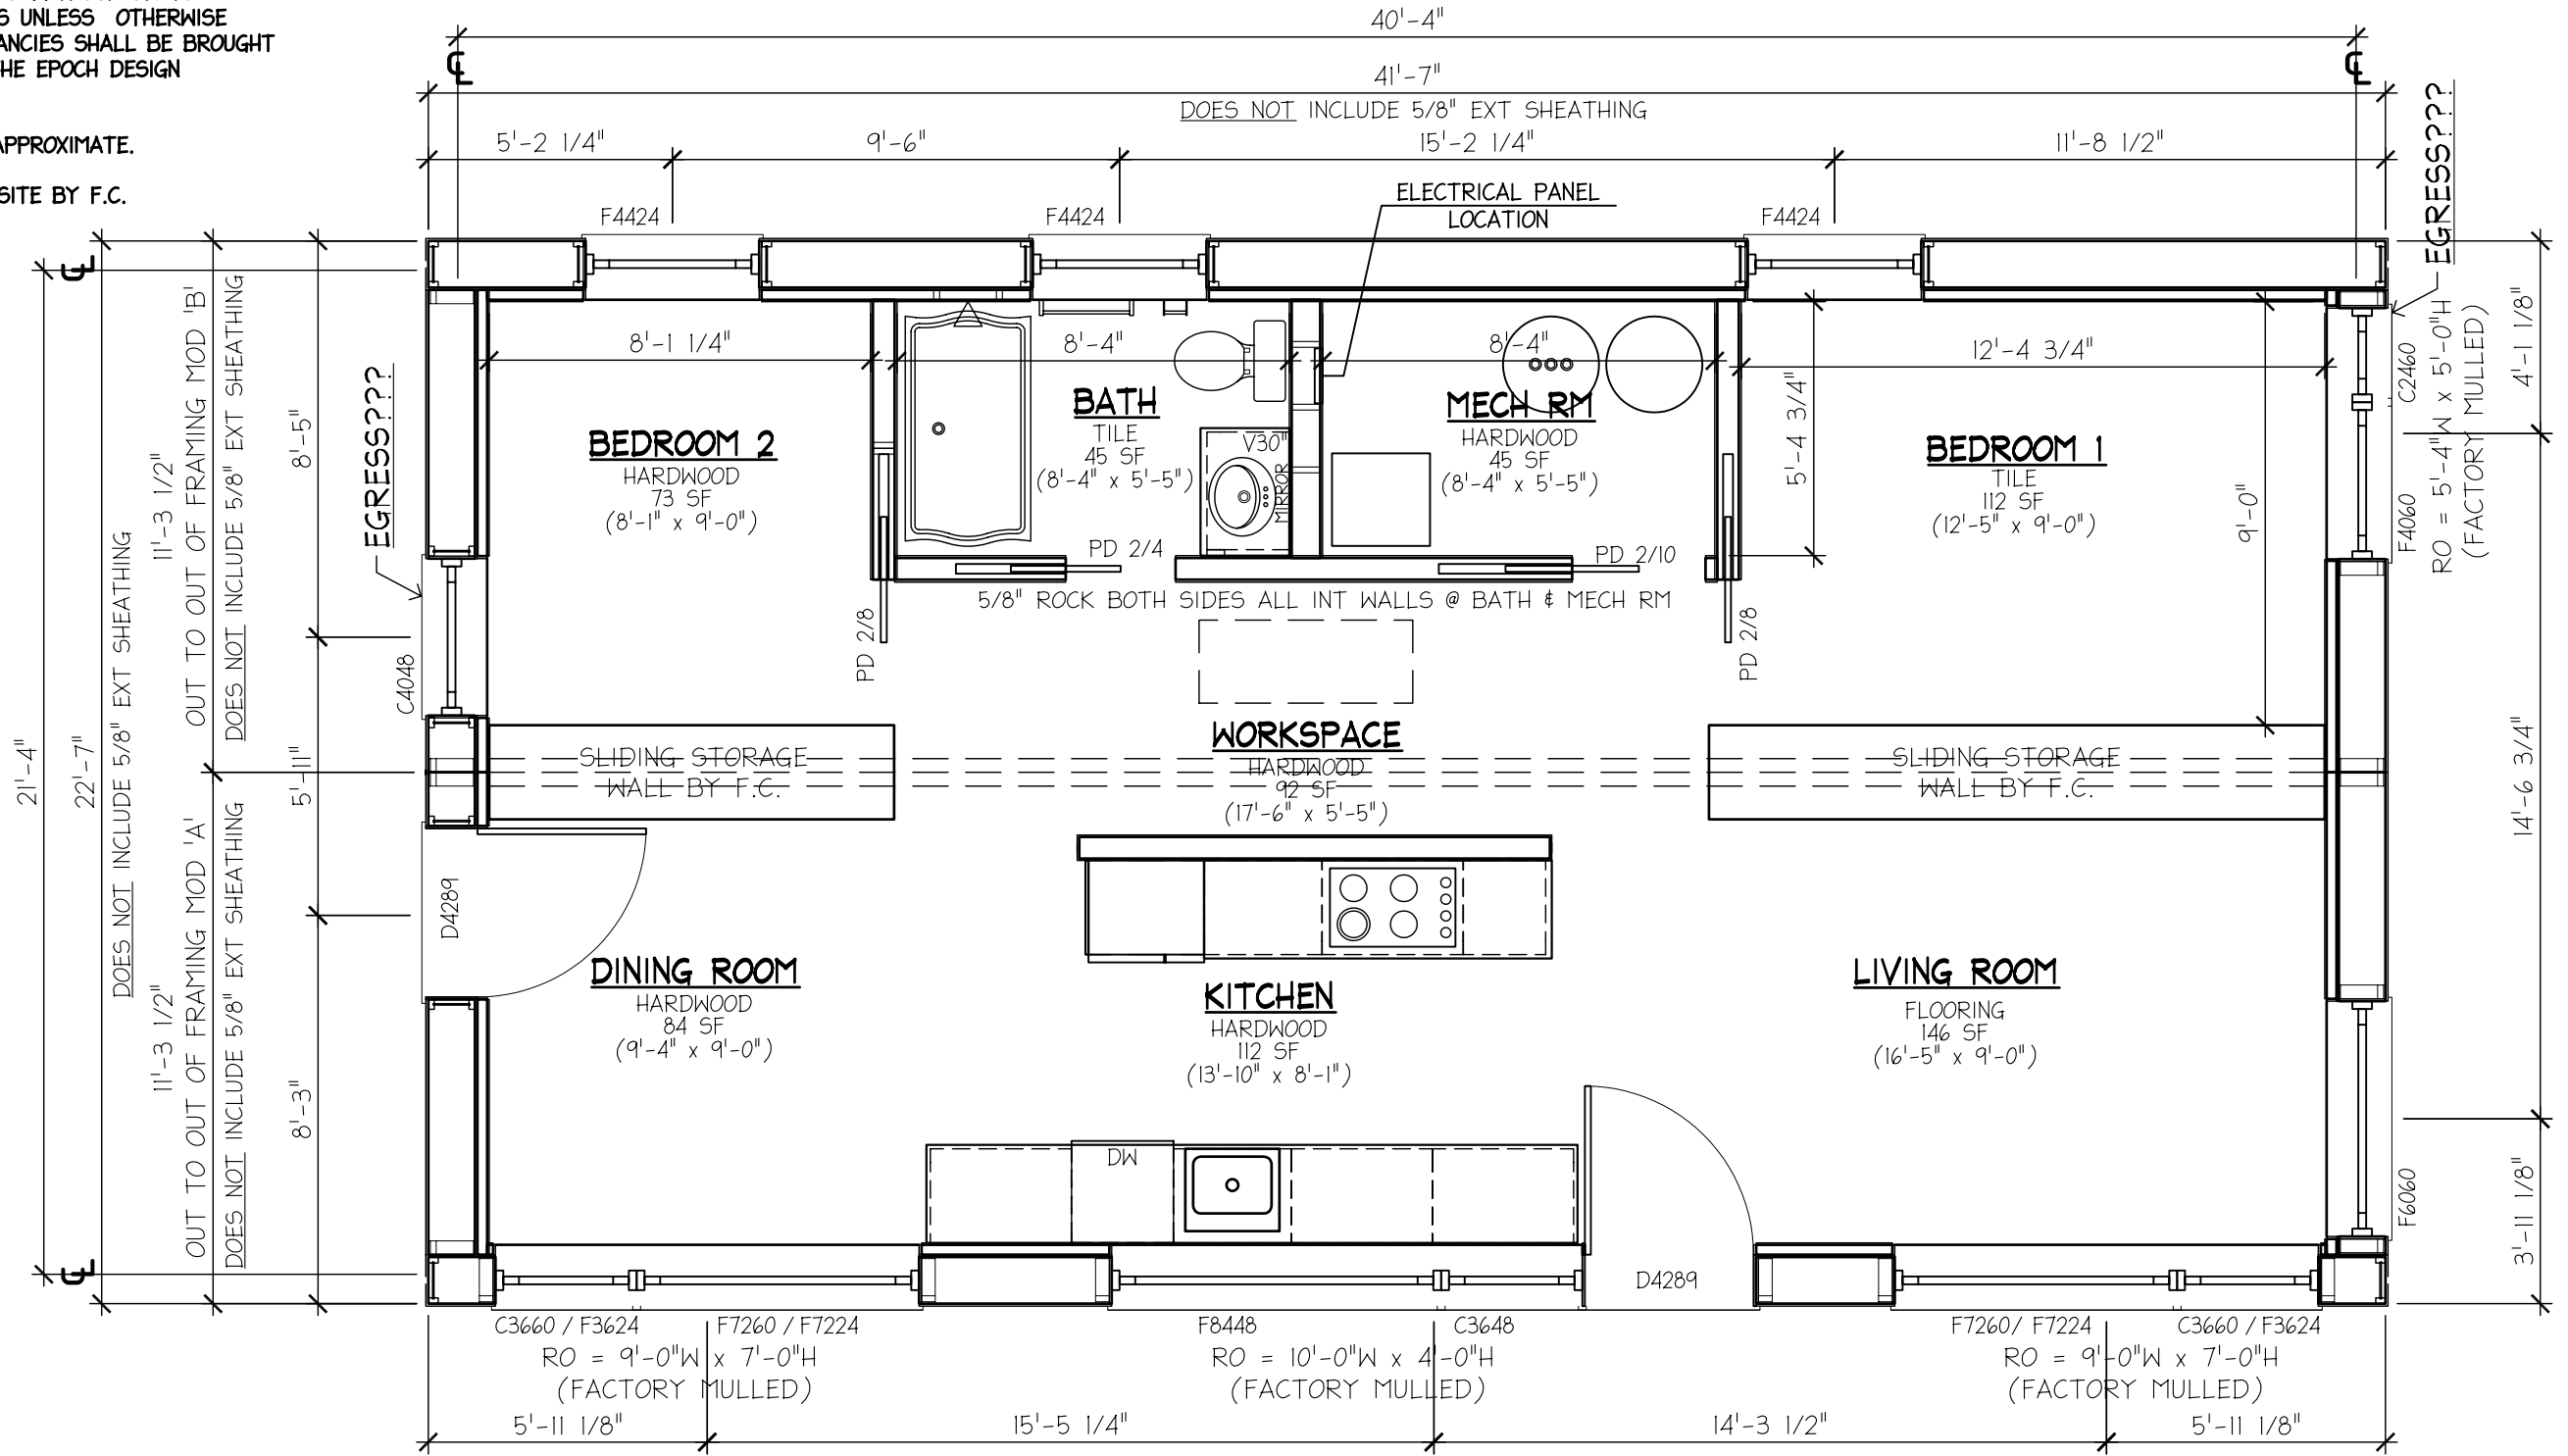

P-1 FIRST LEVEL FLOOR PLAN
SCALE: 1/4" = 1'-0"

REVISIONS	NO.	DESCRIPTION	BY	DATE



P.O. BOX 235
PEMBROKE, N.H. 03275
1-877-GO-EPOCH
(603) 225-3907
www.epochhomes.com
©2009 Epoch Homes


PROJECT:
SOLAR RANCH
BUILDER:
TEAM MASS (MASSART)
621 HUNTINGTON AVE.
BOSTON, MA 02115

ENDBUYER:
SPEC
--
--


NUMBER:
4246-11

SHEET TITLE:
FIRST LEVEL FLOOR PLAN
DRAWN BY: DAQ DATE: 5/13/11
SCALE: AS NOTED


SHEET NUMBER:
A-1

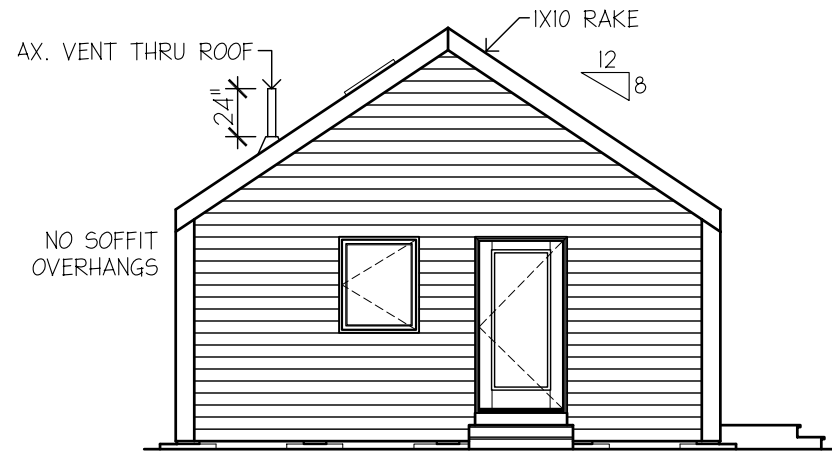


E-2 LEFT SIDE ELEVATION
SCALE: 1/8" = 1'-0"

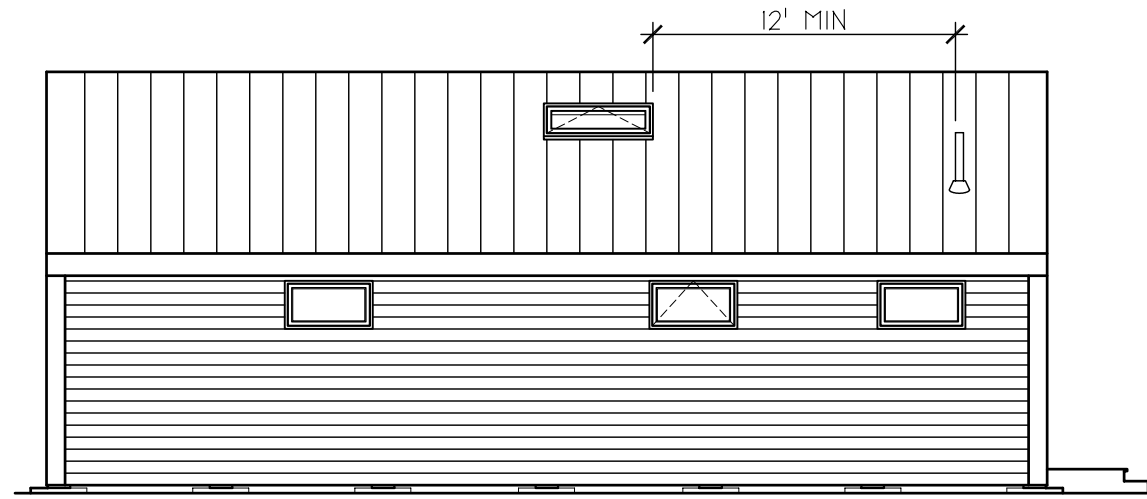

E-3 REAR ELEVATION
SCALE: 1/8" = 1'-0"

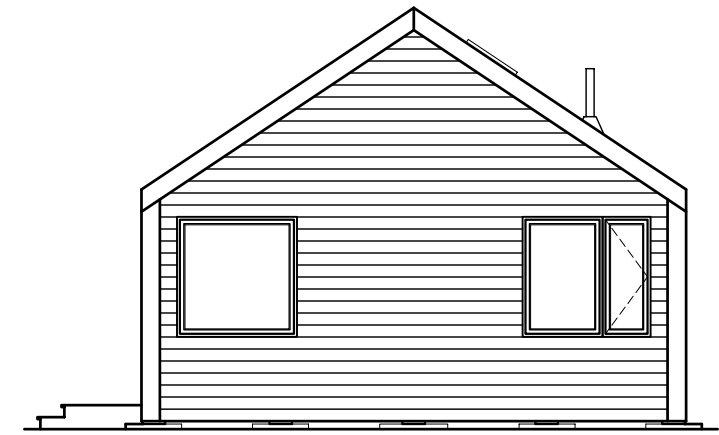

E-4 RIGHT SIDE ELEVATION
SCALE: 1/8" = 1'-0"

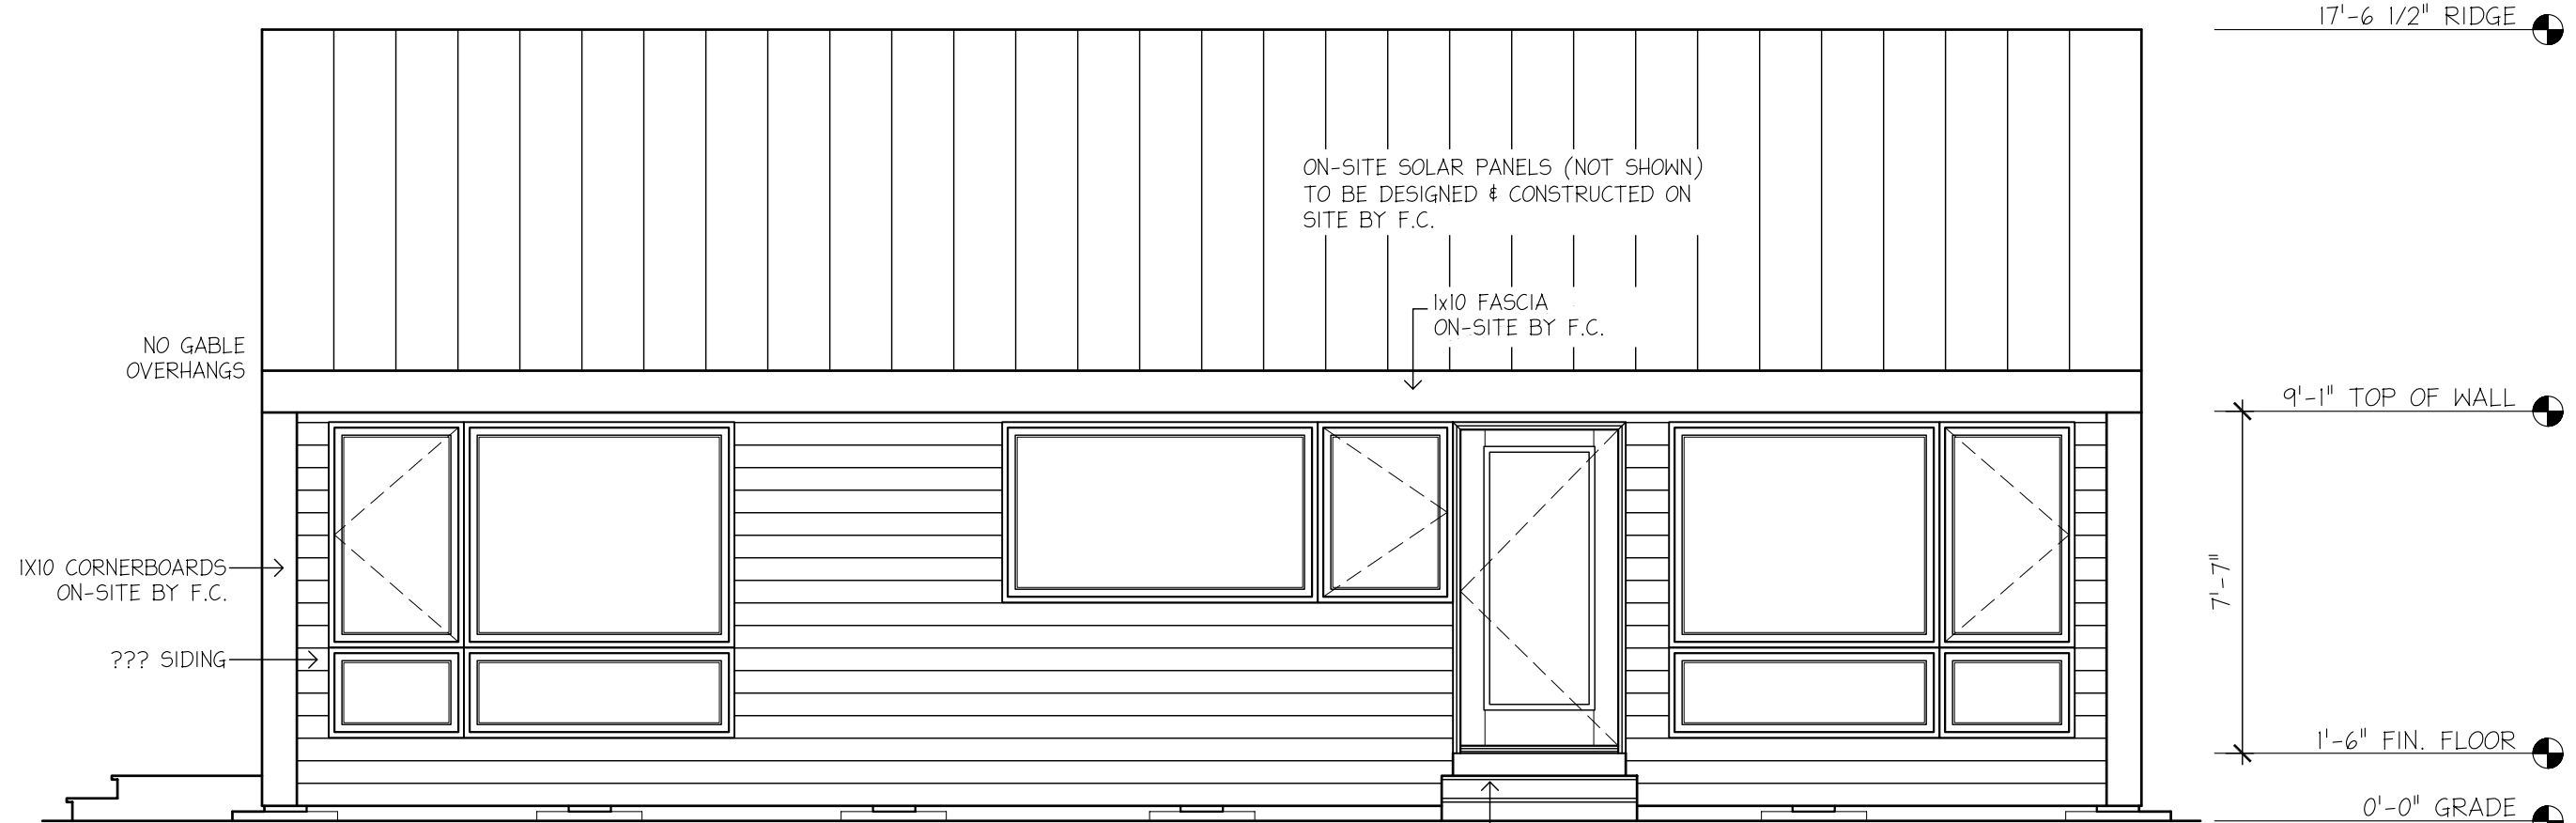

E-1 FRONT ELEVATION
SCALE: 1/4" = 1'-0"

REVISIONS	NO.	DESCRIPTION	BY	DATE



P.O. BOX 235
PEMBROKE, N.H. 03275
1-877-GO-EPOCH
(603) 225-3907
www.epochhomes.com
©2009 Epoch Homes

PROJECT:
SOLAR RANCH
BUILDER:
TEAM MASS (MASSART)
621 HUNTINGTON AVE.
BOSTON, MA 02115


ENDBUYER:
SPEC
--
--

NUMBER:
4246-11

SHEET TITLE:
ELEVATIONS

DRAWN BY: DAQ DATE: 5/13/11
SCALE: AS NOTED

SHEET NUMBER:
A-2

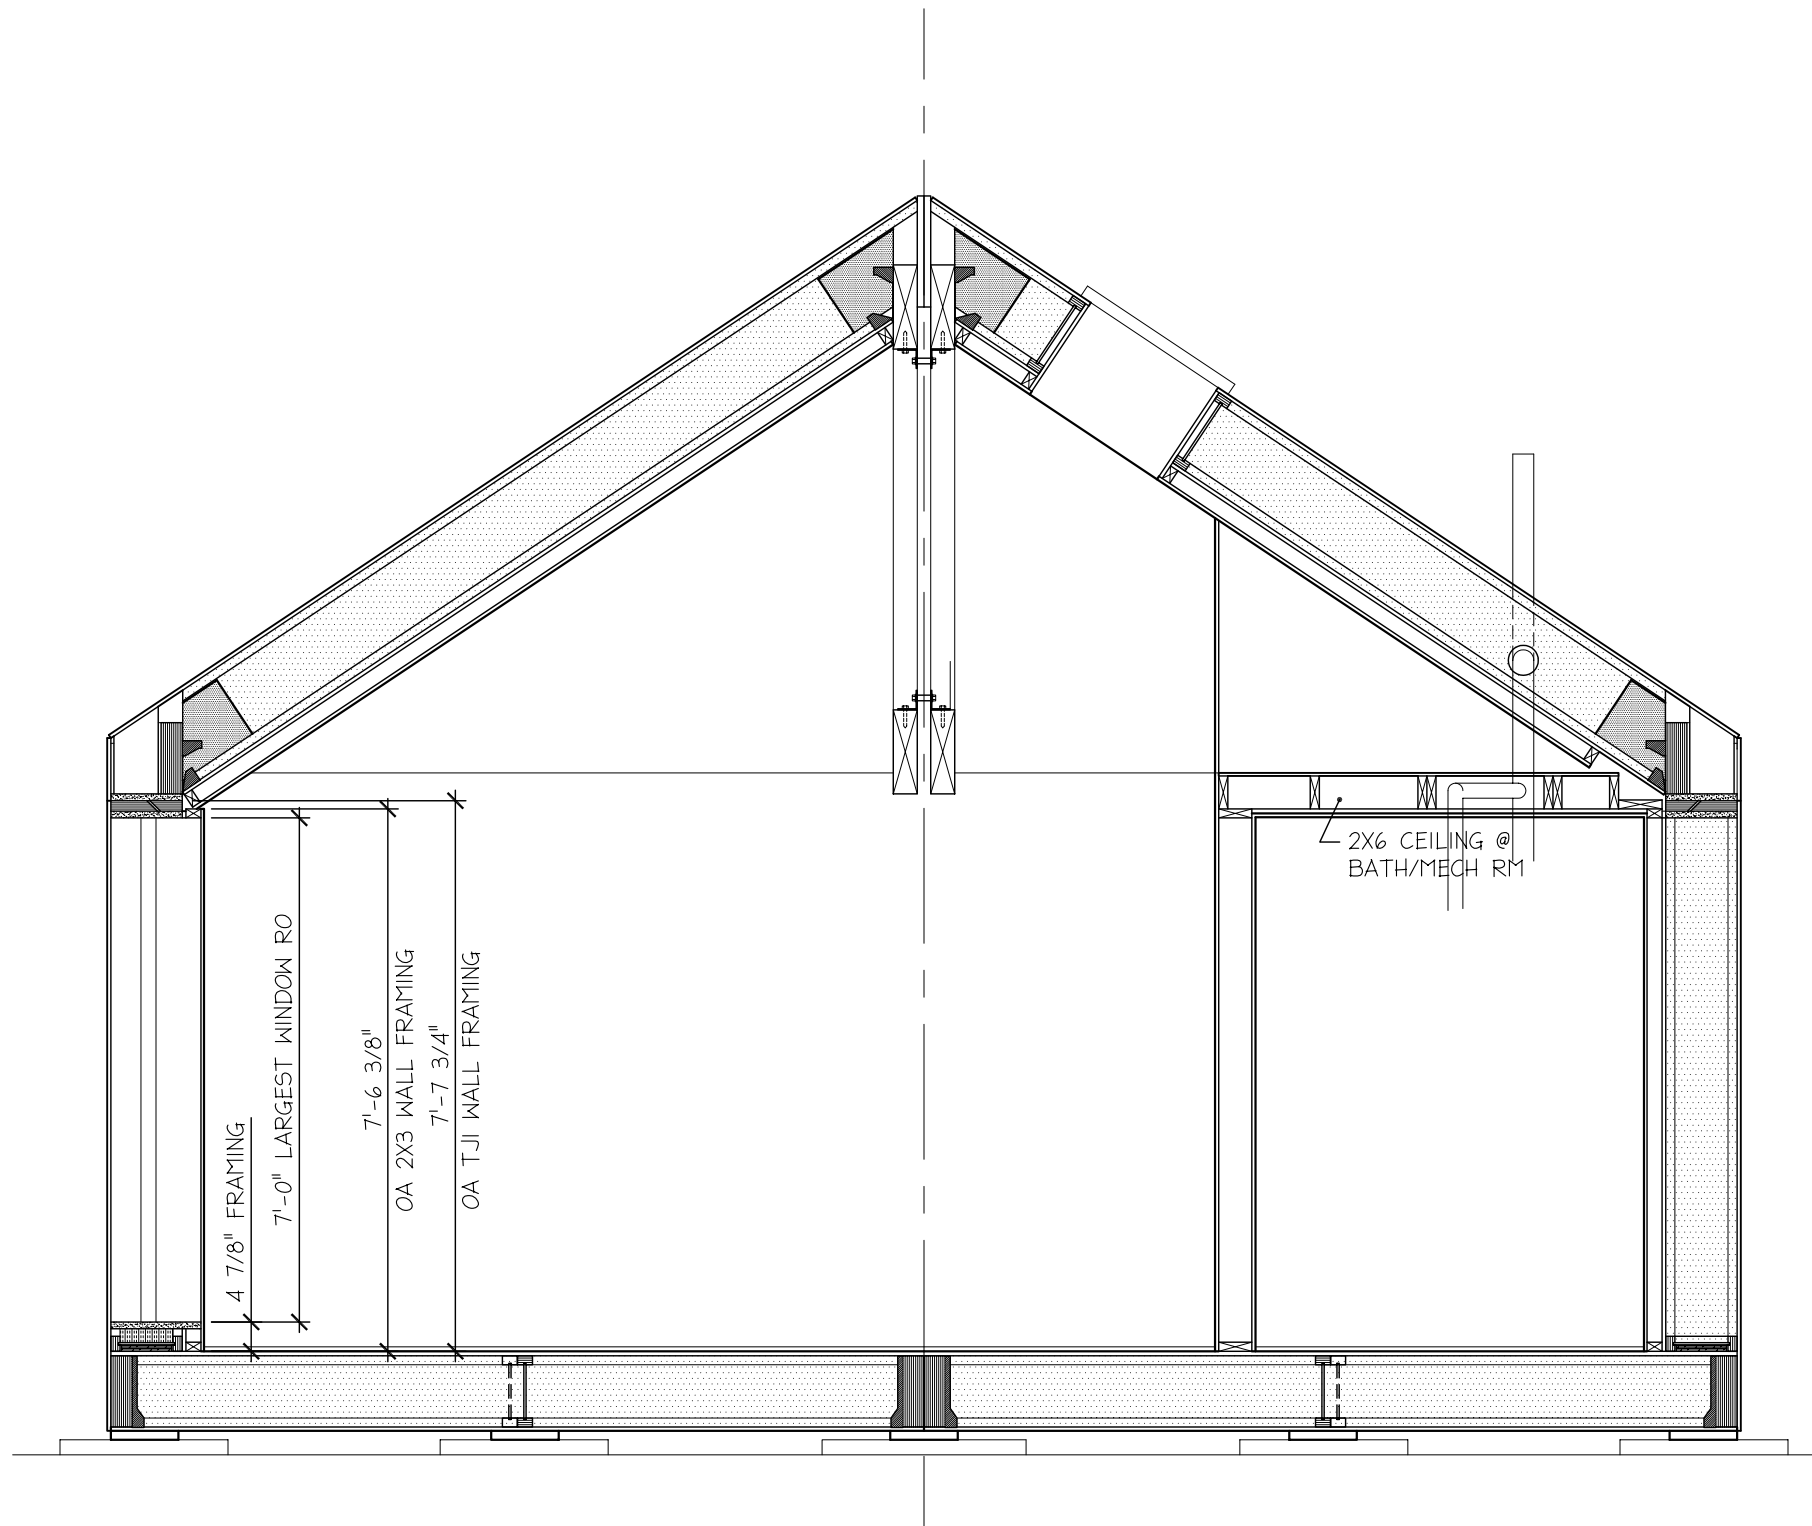

REVISIONS	NO.	DESCRIPTION	BY	DATE



P.O. BOX 235
PEMBROKE, N.H. 03275
1-877-GO-EPOCH
(603) 225-3907
www.epochhomes.com
©2009 Epoch Homes

PROJECT:
SOLAR RANCH
BUILDER:
TEAM MASS (MASSART)
621 HUNTINGTON AVE.
BOSTON, MA 02115

ENDBUYER:
SPEC
--
--

NUMBER:
4246-11

SHEET TITLE:
SECTION

DRAWN BY: DAQ DATE: 5/13/11
SCALE: AS NOTED

SHEET NUMBER:

