




E-1 FRONT ELEVATION



E-2 RIGHT SIDE ELEVATION

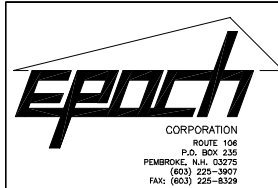


PROJECT DESCRIPTION: 28X40' COLONIAL		#3307-02	
BUILDER:	BUILDER'S CUSTOMER:		
DATE:	DATE:		
REVISIONS			
NO.	DESCRIPTION	BY	DATE


SHEET TITLE: ELEVATIONS	
DRAWN BY: HN	DATE: 5-16-02
SCALE: 1/4" = 1'-0"	
SHEET NUMBER: A-3	



E-2 LEFT SIDE ELEVATION


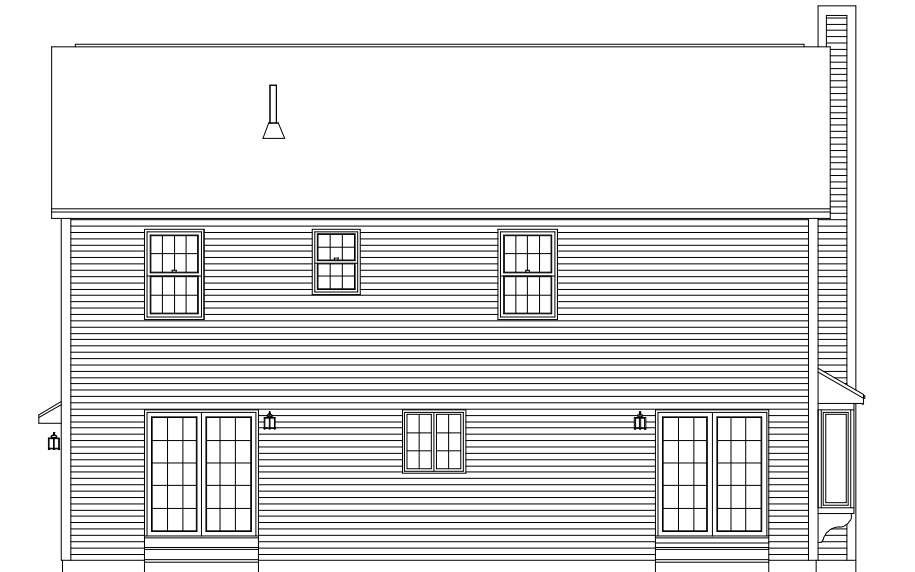


E-1 REAR ELEVATION

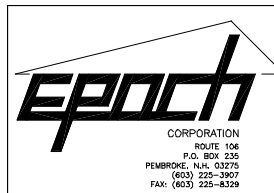



PROJECT DESCRIPTION: 28X40' COLONIAL #3307-02		SHEET TITLE: ELEVATIONS	
BUILDER: EPOCH CORP		BUILDER'S CUSTOMER: [REDACTED]	
ADDRESS: [REDACTED]		DATE: 5-16-02	
REVISIONS		SCALE: 1/4" = 1'-0"	
NO.	DESCRIPTION	BY	DATE

SHEET NUMBER:
 A-4

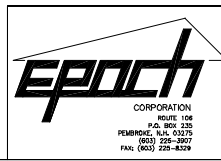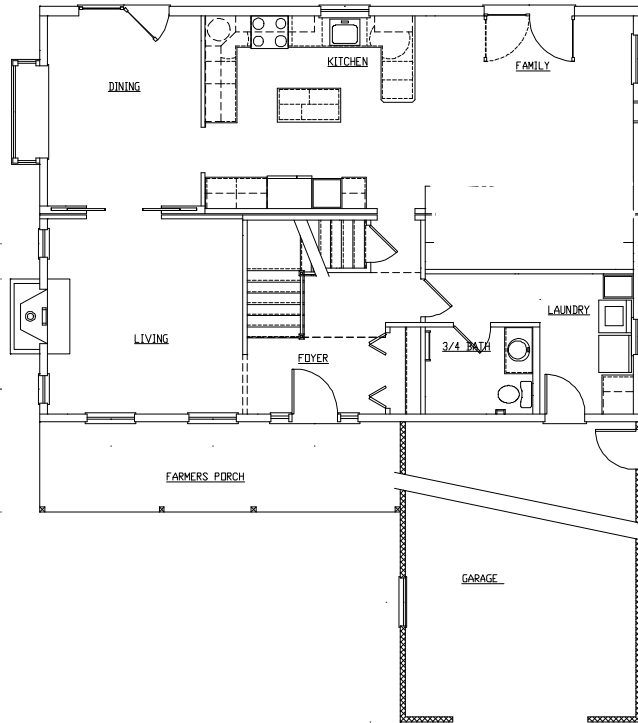

PROJECT DESCRIPTION: 28'X40' COLONIAL		#3307-02	DESIGNED BY: DATE:	SHEET TITLE:
DRAWN BY:		DATE:	DRAWN BY: DATE:	
BUILDER:		BUILDER'S CUSTOMER:	SCALE: 1/4" = 1'-0"	
REVISIONS		SHEET NUMBER:		
NO.	DESCRIPTION	BY	DATE	

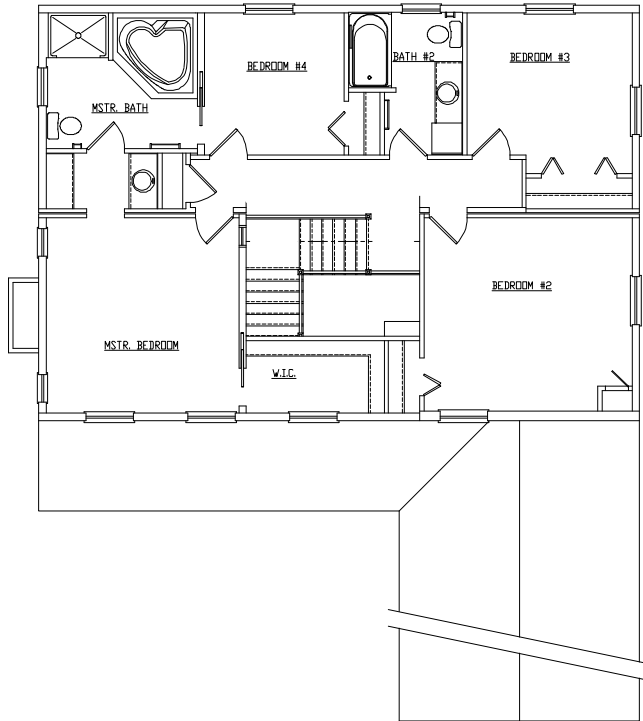



Epoch
 CORPORATION
 ROUTE 108
 P.O. BOX 235
 PENSACOLA, FLA. 32575
 (904) 225-2907
 FAX: (904) 225-8209

PROJECT DESCRIPTION: 28'X40' COLONIAL		#3307-02	DRAWN BY: DATE:	SHEET TITLE:
BUILDER:		BUILDER'S FINISHER:		
REVISIONS				
NO.	DESCRIPTION	BY	DATE	

DRAWN BY:	DATE:
SCALE: 1/4" = 1'-0"	SHEET NUMBER: