
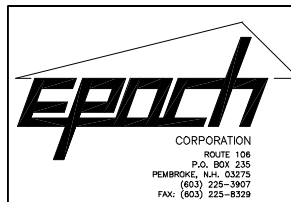



PROJECT DESCRIPTION:			
BUILDER:	BUILDER'S CUSTOMER:		
REVISIONS			
NO.	DESCRIPTION	BY	DATE

SHEET TITLE:
 ELEVATIONS
 DRAWN BY: HN DATE: 3-25-02
 SCALE: 1/4" = 1'-0"
 SHEET NUMBER:
 A-3

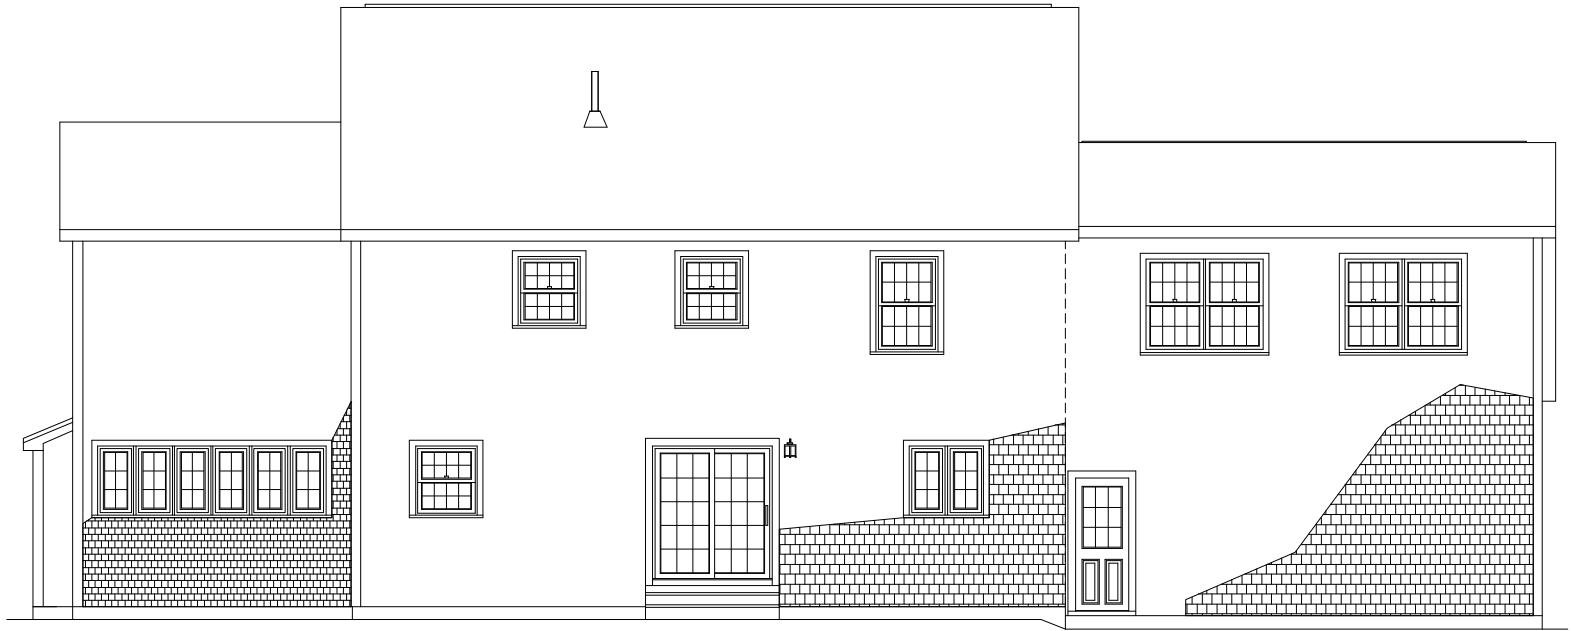


PROJECT DESCRIPTION:		SHEET TITLE: ELEVATIONS	
BUILDER:		BUILDER'S CUSTOMER:	
REVISIONS		DRAWN BY: HN DATE: 3-25-02	
NO.	DESCRIPTION	BY	DATE
SHEET NUMBER:		A - 4	

CORPORATION
 ROUTE 106
 P.O. BOX 235
 PEMBROKE, N.H. 03275
 (603) 225-3907
 FAX: (603) 225-8329

PROJECT DESCRIPTION:		SHEET TITLE:	
BUILDER:		ELEVATIONS	
BUILDER'S CUSTOMER:		DRAWN BY: HN DATE: 3-25-02	
REVISIONS		SCALE: 1/4" = 1'-0"	
NO.	DESCRIPTION	BY	DATE

SHEET NUMBER:
 A-5

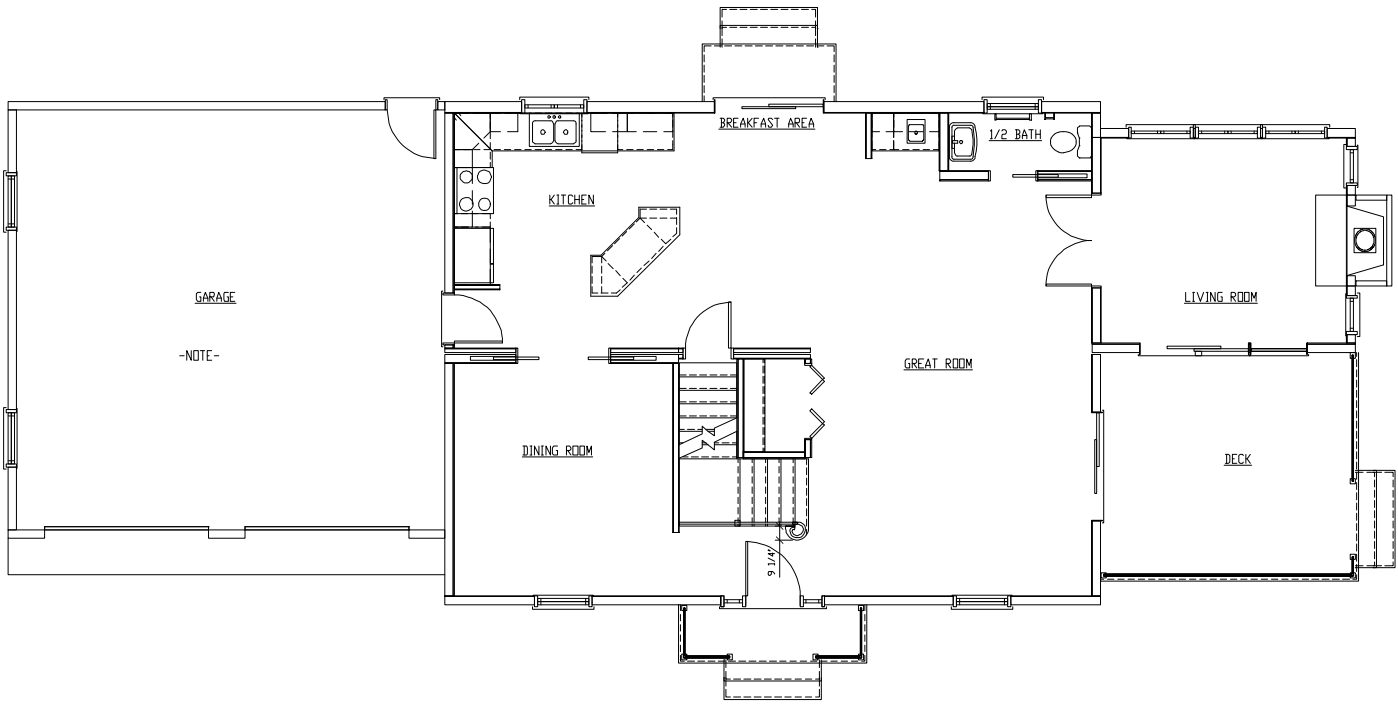

GARAGE
-NOTE-

DOOR SCHEDULE					
MANUF.	ID	TYPE	MATERIAL	NOMINAL SIZE	REMARKS
THERMA TRU	S210	6 PANEL	FIBERGLASS	3'-0" X 6'-8"	W/ (2) S263 S.L.'S
PELLA	7281	SLIDER	ALUM. CLAD	6'-0" X 6'-8"	W/ GRILLES
PELLA	3781	PANEL	ALUM. CLAD	3'-0" X 6'-8"	W/ GRILLES
THERMA TRU	SS10	FIRERATED	STEEL INS.	2'-8" X 6'-8"	

- LEGEND:**
- = 2x STUD WALL
 - INTERIOR WALL = 1/2" SHEETROCK APPLIED TO EACH SIDE
 - EXTERIOR WALL = 1/2" SHEETROCK ON INTERIOR SIDE W/ 1/2" EXT. GRADE PLYWOOD OR EQUAL ON OPPOSITE SIDE
 - = 2x STUD WALL TO BE INSTALLED ON SITE. SEE CONTRACT AND PLANS FOR DETAILED INFO. ALL CONSTRUCTION AT THIS AREA IS BY THE BUILDER OR FIELD CONTRACTOR AND IS UNDER THE JURISDICTION OF THE LOCAL BUILDING OFFICIAL.
 - = FIRE RATED WALL - SEE PLANS FOR LISTING


- NOTES:**
1. DO NOT SCALE OFF DRAWING, REFER TO LISTED DIMS ONLY
 2. ALL DIMS ARE FACE TO FACE OF SHEETROCK OR TO CENTERLINE OF DOORS AND WINDOWS UNLESS OTHERWISE NOTED. ANY DIMENSIONAL DISCREPANCIES SHALL BE BROUGHT TO THE IMMEDIATE ATTENTION OF THE EPOCH DESIGN DEPARTMENT FOR VERIFICATION.

Epoch
CORPORATION

ROUTE 106
P.O. BOX 235
PEMBROKE, N.H. 03275
(603) 225-3907
FAX: (603) 225-8329
www.epoch-corp.com

PROJECT DESCRIPTION		CHECKED BY:	SHEET TITLE:
BUILDER:		DATE:	FIRST LEVEL FLOOR PLAN
BUILDER'S CUSTOMER:		DRAWN BY: JSA DATE: 3/14/02	
REVISIONS		SCALE: AS NOTED	
NO.	DESCRIPTION	BY	DATE
1	REV'D PER P.R.F.F. DATED 3-25-02 D	HN	3-25-02
2	REV'D PER P.R.F.F. DATED 4-3-02 D	HN	4-3-02
3	REV'D ELEC. PANEL TO GARAGE	HN	4-8-02

A-1

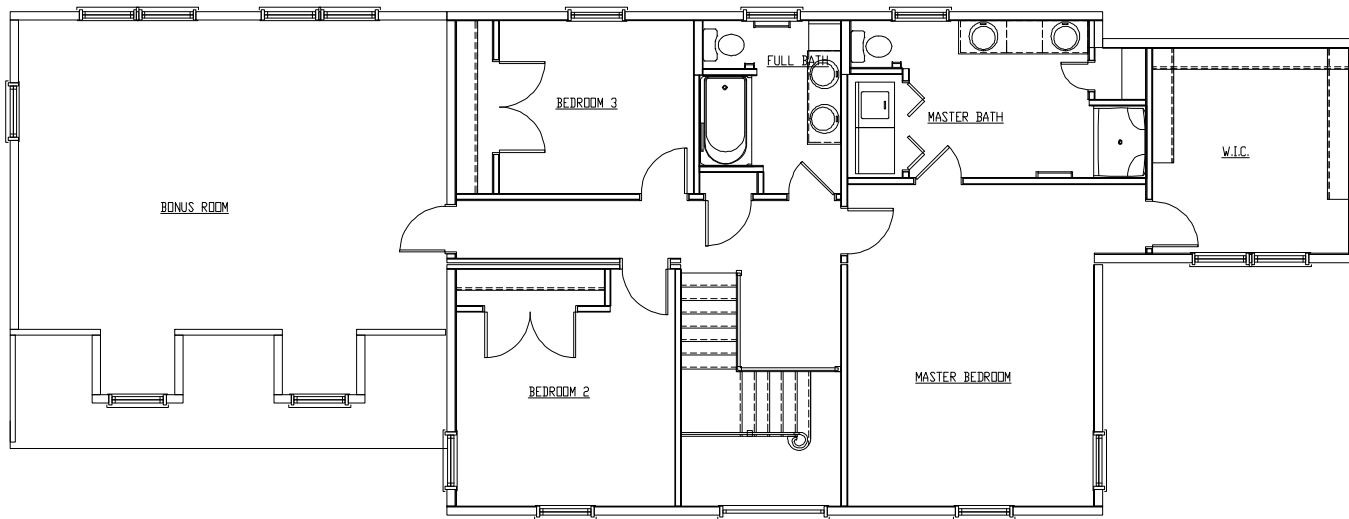

DOOR SCHEDULE					
MANUF.	ID	TYPE	MATERIAL	NOMINAL SIZE	REMARKS
THERMA TRU	S210	6 PANEL	FIBERGLASS	3'-0" X 6'-8"	W/ (2) S263 S.L.S
PELLA	7281	SLIDER	ALUM. CLAD	6'-0" X 6'-8"	W/ GRILLES
PELLA	3781	PANEL	ALUM. CLAD	3'-0" X 6'-8"	W/ GRILLES
THERMA TRU	S510	FIRERATED	STEEL INS.	2'-8" X 6'-8"	

LEGEND:

= 2x STUD WALL
 INTERIOR WALL = 1/2" SHEETROCK APPLIED TO EACH SIDE
 EXTERIOR WALL = 1/2" SHEETROCK ON INTERIOR SIDE W/ 1/2" EXT. GRADE PLYWOOD OR EQUAL ON OPPOSITE SIDE

= 2x STUD WALL TO BE INSTALLED ON SITE. SEE CONTRACT AND PLANS FOR DETAILED INFO. ALL CONSTRUCTION AT THIS AREA IS BY THE BUILDER OR FIELD CONTRACTOR AND IS UNDER THE JURISDICTION OF THE LOCAL BUILDING OFFICIAL.

= FIRE RATED WALL - SEE PLANS FOR LISTING

NOTES:

1. DO NOT SCALE OFF DRAWING, REFER TO LISTED DIMS ONLY!

2. ALL DIMS ARE FACE TO FACE OF SHEETROCK OR TO CENTERLINE OF DOORS AND WINDOWS UNLESS OTHERWISE NOTED. ANY DIMENSIONAL DISCREPANCIES SHALL BE BROUGHT TO THE IMMEDIATE ATTENTION OF THE EPOCH DESIGN DEPARTMENT FOR VERIFICATION.

EPOCH CORPORATION
 ROUTE 106
 P.O. BOX 235
 PEMBROKE, N.J. 03275
 (603) 225-3307
 FAX: (603) 225-5329
 www.epoch-corp.com

PROJECT DESCRIPTION		CHECKED BY:	SHEET TITLE:
		DATE:	FIRST LEVEL FLOOR PLAN
BUILDER:	BUILDER'S CUSTOMER:	DRAWN BY JSA DATE: 3/14/02	
		SCALE: AS NOTED	
REVISIONS		SHEET NUMBER:	
NO.	DESCRIPTION	BY	DATE
1	REV'D PER P.R.F. DATED 3-25-02	HN	3-25-02
2	REV'D PER P.R.F. DATED 4-3-02	HN	4-3-02
3	REV'D ELEC. PANEL TO GARAGE	HN	4-8-02

A-1