


E-1 FRONT ELEVATION



E-2 LEFT SIDE ELEVATION


 <p> Epoch CORPORATION ROUTE 106 P.O. BOX 236 PEMBROKE, MA 01975 (603) 226-8907 FAX: (603) 226-8309 </p>	PROJECT DESCRIPTION: 28X48 COLONIAL #3304-02	SHEET TITLE: ELEVATIONS																								
	BUILDER: _____ BUYER'S CUSTOMER: _____ DATE: _____ PROJECT: _____ RUSSELLVILLE, MA _____	DRAWN BY: HN DATE: 7-30-02 SCALE: 1/4" = 1'-0"	SHEET NUMBER: A-5																							
<table border="1"> <thead> <tr> <th>NO.</th> <th>REVISIONS DESCRIPTION</th> <th>BY</th> <th>DATE</th> </tr> </thead> <tbody> <tr><td> </td><td> </td><td> </td><td> </td></tr> <tr><td> </td><td> </td><td> </td><td> </td></tr> <tr><td> </td><td> </td><td> </td><td> </td></tr> <tr><td> </td><td> </td><td> </td><td> </td></tr> <tr><td> </td><td> </td><td> </td><td> </td></tr> </tbody> </table>			NO.	REVISIONS DESCRIPTION	BY	DATE																				
NO.	REVISIONS DESCRIPTION	BY	DATE																							




E-2 RIGHT SIDE ELEVATION



E-1 REAR ELEVATION

 <p> epoch CORPORATION ROUTE 106 P.O. BOX 235 PEMBROKE, N.H. 03275 (603) 225-3907 FAX: (603) 225-8329 </p>	PROJECT DESCRIPTION: 28X48 COLONIAL #3304-02	SHEET TITLE: ELEVATIONS																				
	BUILDER: BUILDER'S CUSTOMER: DAVID	DRAWN BY: HN DATE: 7-30-02 SCALE: 1/4" = 1'-0"																				
REVISIONS <table border="1"> <thead> <tr> <th>NO.</th> <th>DESCRIPTION</th> <th>BY</th> <th>DATE</th> </tr> </thead> <tbody> <tr><td> </td><td> </td><td> </td><td> </td></tr> <tr><td> </td><td> </td><td> </td><td> </td></tr> <tr><td> </td><td> </td><td> </td><td> </td></tr> <tr><td> </td><td> </td><td> </td><td> </td></tr> </tbody> </table>		NO.	DESCRIPTION	BY	DATE																	SHEET NUMBER: A-4
NO.	DESCRIPTION	BY	DATE																			

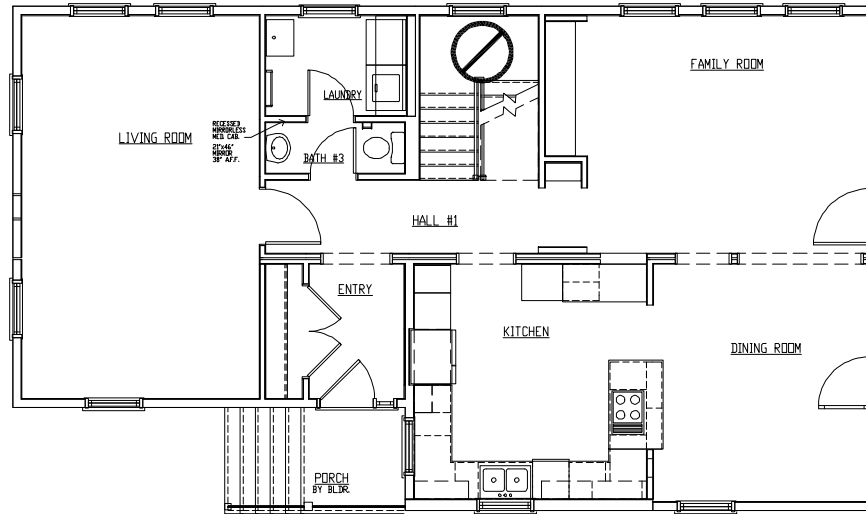

LEGEND:

- = 2x STUD WALL
 INTERIOR WALL = 1/2" SHEETROCK APPLIED TO EACH SIDE
 EXTERIOR WALL = 1/2" SHEETROCK ON INTERIOR SIDE w/ 1/2" EXT. GRADE PLYWOOD OR EQUAL ON OPPOSITE SIDE
- = 2x STUD WALL TO BE INSTALLED ON SITE. SEE CONTRACT AND PLANS FOR DETAILED INFO. ALL CONSTRUCTION AT THIS AREA IS BY THE BUILDER OR FIELD CONTRACTOR AND IS UNDER THE JURISDICTION OF THE LOCAL BUILDING OFFICIAL.
- = FIRE RATED WALL - SEE PLANS FOR LISTING



NOTES:

1. DO NOT SCALE OFF DRAWING, REFER TO LISTED DIMS ONLY!
2. ALL DIMS ARE FACE TO FACE OF SHEETROCK OR TO CENTERLINE OF DOORS AND WINDOWS UNLESS OTHERWISE NOTED. ANY DIMENSIONAL DISCREPANCIES SHALL BE BROUGHT TO THE IMMEDIATE ATTENTION OF THE EPOCH DESIGN DEPARTMENT FOR VERIFICATION.




PROJECT DESCRIPTION		CHECKED BY:	SHEET TITLE:
[REDACTED]		DATE:	FIRST LEVEL FLOOR PLAN
BUILDER:	BUILDER'S CUSTOMER		
[REDACTED]			
[REDACTED]			
REVISIONS		BY	DATE
1	REV'D PER P.R.R.F. DATED 5-28-02 D	HN	5-28-02
2	REV'D PER P.R.R.F. DATED 6-11-02 D	HN	6-24-02
3	REVISED PER P.R.R.F. DATED 7-1-02	HN	7-29-02

DRAWN BY: JSA DATE: 5/8/02
 SCALE: AS NOTED
 SHEET NUMBER:
A-1

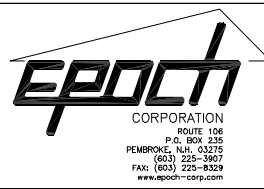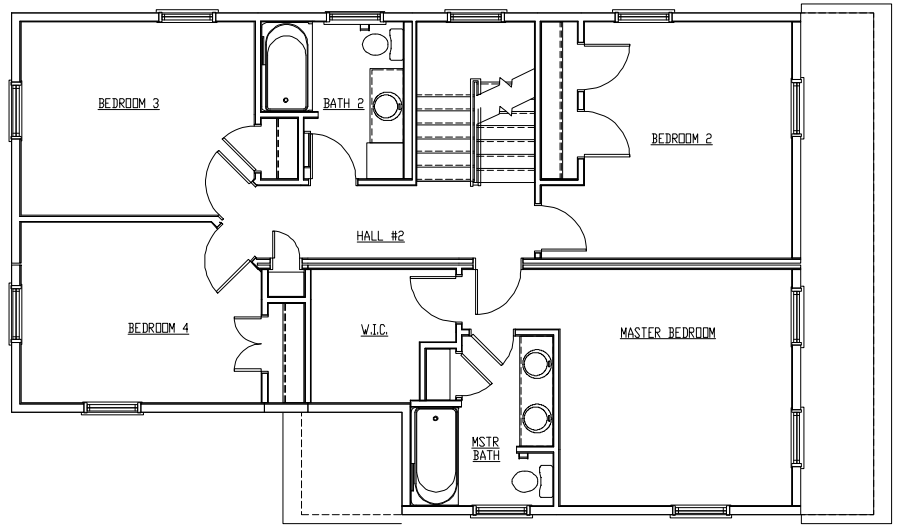


PROJECT DESCRIPTION:		CHECKED BY:	SHEET TITLE:
BUILDER:		DATE:	SECOND LEVEL FLOOR PLAN
BUILDER'S CUSTOMER:			DRAWN BY: JSA DATE: 5/8/02
			SCALE: AS NOTED
REVISIONS:			
NO.	DESCRIPTION	BY	DATE
1	REV'D PER P&RF, DATED 5-20-02 D	HW	5-22-02
1	REV'D PER P&RF, DATED 6-11-02 D	HW	6-24-02

SHEET NUMBER:
A-2

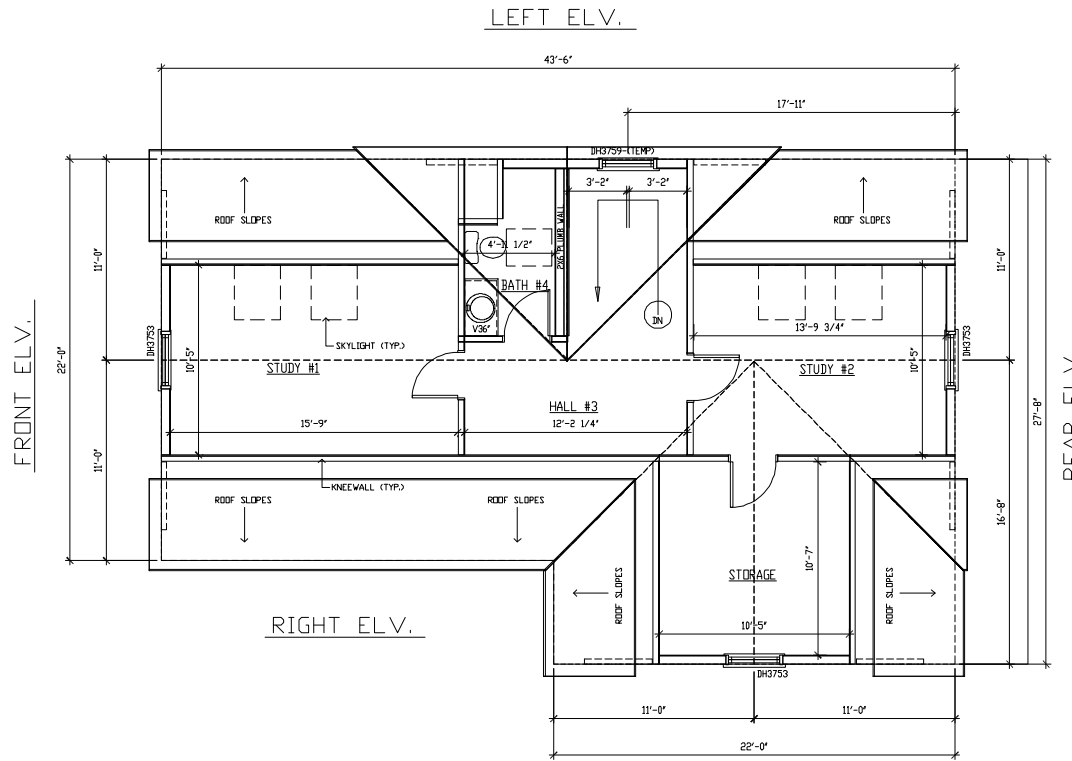

SUGGESTED
 THIRD LEVEL FLOOR PLAN #3304-02
 SCALE: 1/4" = 1'-0"
 ALL MATERIALS AND CONSTRUCTION BY BUILDER.
 BUILDER IS RESPONSIBLE TO SUPPLY EPOCH WITH
 ENGINEERING AND ROOF FRAMING DETAILS.

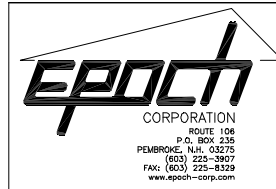

PROJECT DESCRIPTION		CHECKED BY:	SHEET TITLE:
BUILDER		DATE:	THIRD LEVEL FLOOR PLAN
BUILDER'S CUSTOMER			DRAWN BY: JSA DATE: 5/8/02
			SCALE: AS NOTED
REVISIONS		SHEET NUMBER	
NO.	DESCRIPTION	BY	DATE
1	REV'D PER PERM. DATED 5-28-02 D	HN	5-28-02
2	REV'D PER PERM. DATED 6-11-02 D	HN	6-24-02

A-3