




	BY	DATE
R.F.	HN	12/17/02
JER	HN	1-16-03

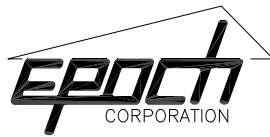

ROUTE 106
 P.O. BOX 235
 PEMBROKE, N.H. 03275
 (603) 225-3907
 FAX: (603) 225-8329
 www.epoch-corp.com

PROJECT DESCRIPTION:

BUILDER: _____

BUILDER'S CUSTOMER:

SHEET TITLE:
ELEVATIONS

DRAWN BY: SPC DATE: 11/20/02
 SCALE: AS NOTED

SHEET NUMBER:
 A - 3



REVISIONS			
NO.	DESCRIPTION	BY	DATE
1	REV'D PER P.R.R.F. 12/5/02D	HN	12/17/02



ROUTE 106
P.O. BOX 235
PEMBROKE, N.H. 03275
(603) 225-3907
FAX: (603) 225-8329
www.epoch-corp.com

PROJECT DESCRIPTION:

BUILDER:

BUILDER'S CUSTOMER:

SHEET TITLE:
ELEVATIONS

DRAWN BY: SPC DATE: 11/20/02
 SCALE: AS NOTED

SHEET NUMBER:
A-5



REVISIONS			
NO.	DESCRIPTION	BY	DATE
1	REV'D PER P.R.R.F. 12/5/02D	HN	12/17/02
2	REV'D PER ORDER	HN	1-16-03




ROUTE 106
P.O. BOX 235
PEMBROKE, N.H. 03275
(603) 225-3907
FAX: (603) 225-8329
www.epoch-corp.com

PROJECT DESCRIPTION:	
[Redacted]	
BUILDER:	BUILDER'S CUSTOMER:
[Redacted]	[Redacted]
[Redacted]	[Redacted]

SHEET TITLE:	
ELEVATIONS	
DRAWN BY: SPC	DATE: 11/20/02
SCALE: AS NOTED	

SHEET NUMBER:
A - 4

IS ONLY!
 VISE
 BROUGHT

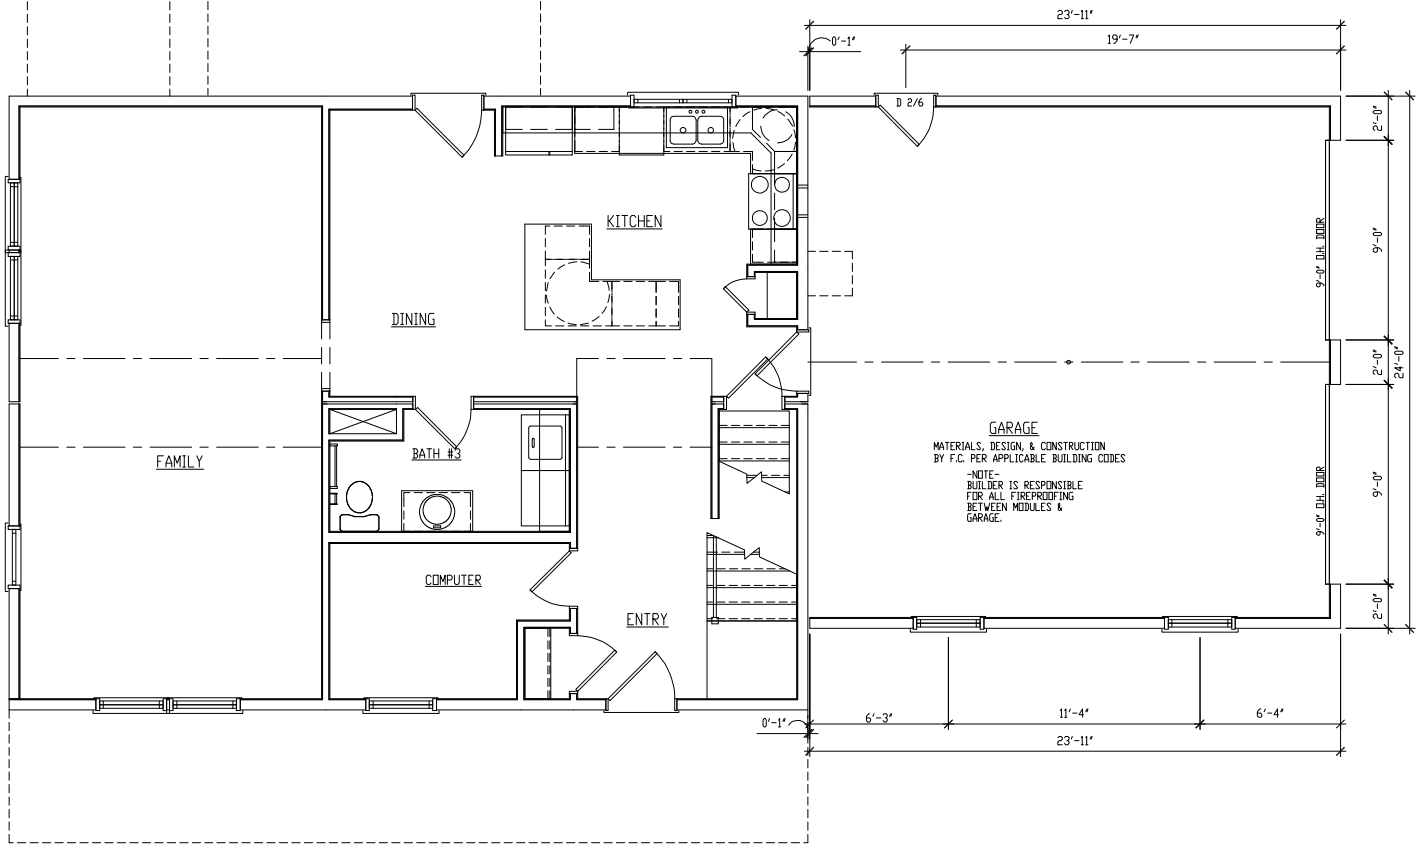

ROUTE 106
 P.O. BOX 235
 PEMBROKE, N.H. 03275
 (603) 225-3907
 FAX: (603) 225-8329
 www.epochhomes.com

PROJECT DESCRIPTION:

BUILDER:

BUILDER'S CUSTOMER:

SHEET TITLE:
FIRST LEVEL FLOOR PLAN

DRAWN BY: HN DATE: 10/21/02
 SCALE: AS NOTED

SHEET NUMBER:
A - 1

