



MAIN HOUSE BY EPOCH



ROUTE 106
 P.O. BOX 235
 PEMBROKE, N.H. 03275
 (603) 225-3907
 FAX: (603) 225-8329
 www.epochhomes.com

PROJECT DESCRIPTION:

BUILDER: _____

BUILDER'S CUSTOMER:

SHEET TITLE:
ELEVATIONS

DRAWN BY: JSA DATE: 2/12/03
 SCALE: AS NOTED

SHEET NUMBER:
A - 40



MATCH LINE

GARAGE AND ELL BY FIELD CONTRACTOR

REVISIONS			
NO.	DESCRIPTION	BY	DATE
1	PER PRRF DATED 3/13/03D	HN	3/17/03







ROUTE 106
 P.O. BOX 235
 PEMBROKE, N.H. 03275
 (603) 225-3907
 FAX: (603) 225-8329
 www.epochhomes.com

PROJECT DESCRIPTION: [REDACTED]	
BUILDER: [REDACTED]	BUILDER'S CUSTOMER: [REDACTED]

SHEET TITLE: ELEVATIONS	
DRAWN BY: JSA	DATE: 2/12/03
SCALE: AS NOTED	

SHEET NUMBER: A - 46	
--------------------------------	--

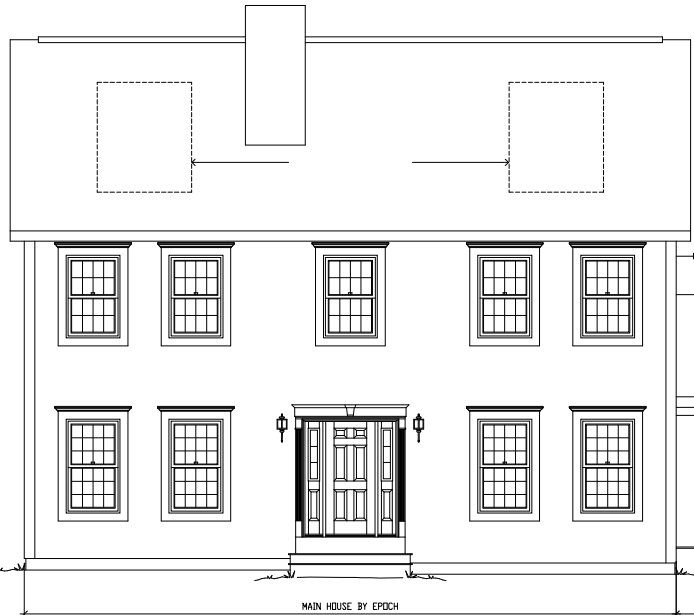

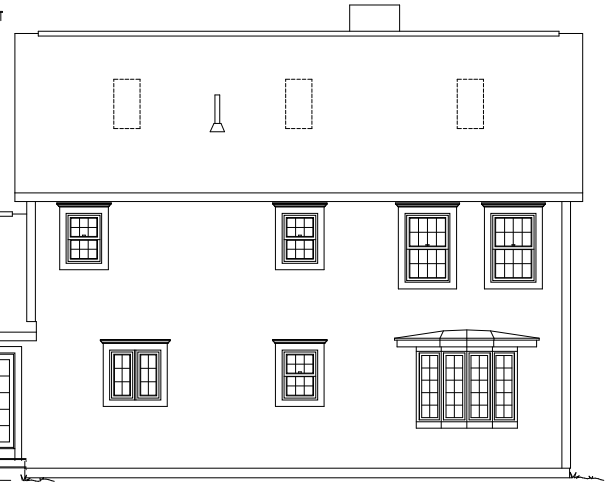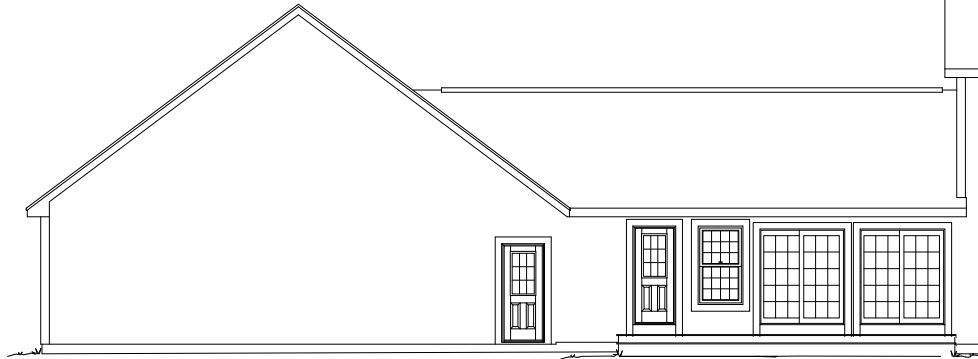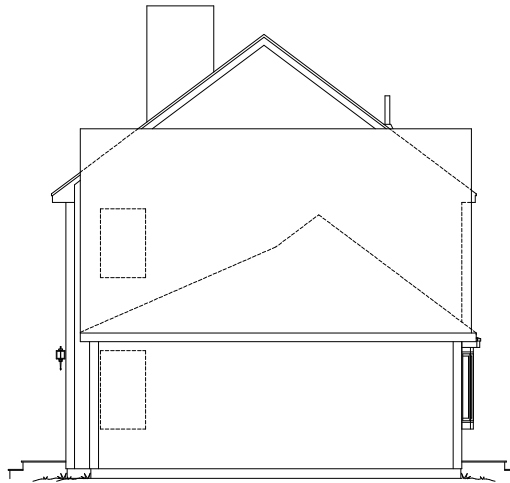

REVISIONS			
NO.	DESCRIPTION	BY	DATE
1	PER PRRF DATED 3/13/03D	HN	3/17/03
2	UPDATE PER ORDER	HN	6/2/03



ROUTE 106
 P.O. BOX 235
 PEMBROKE, N.H. 03275
 (603) 225-3907
 FAX: (603) 225-8329
 www.epochhomes.com

PROJECT DESCRIPTION:


BUILDER: _____

BUILDER'S CUSTOMER:

SHEET TITLE:
ELEVATIONS

DRAWN BY: JSA DATE: 2/12/03
 SCALE: AS NOTED

SHEET NUMBER:
A-5

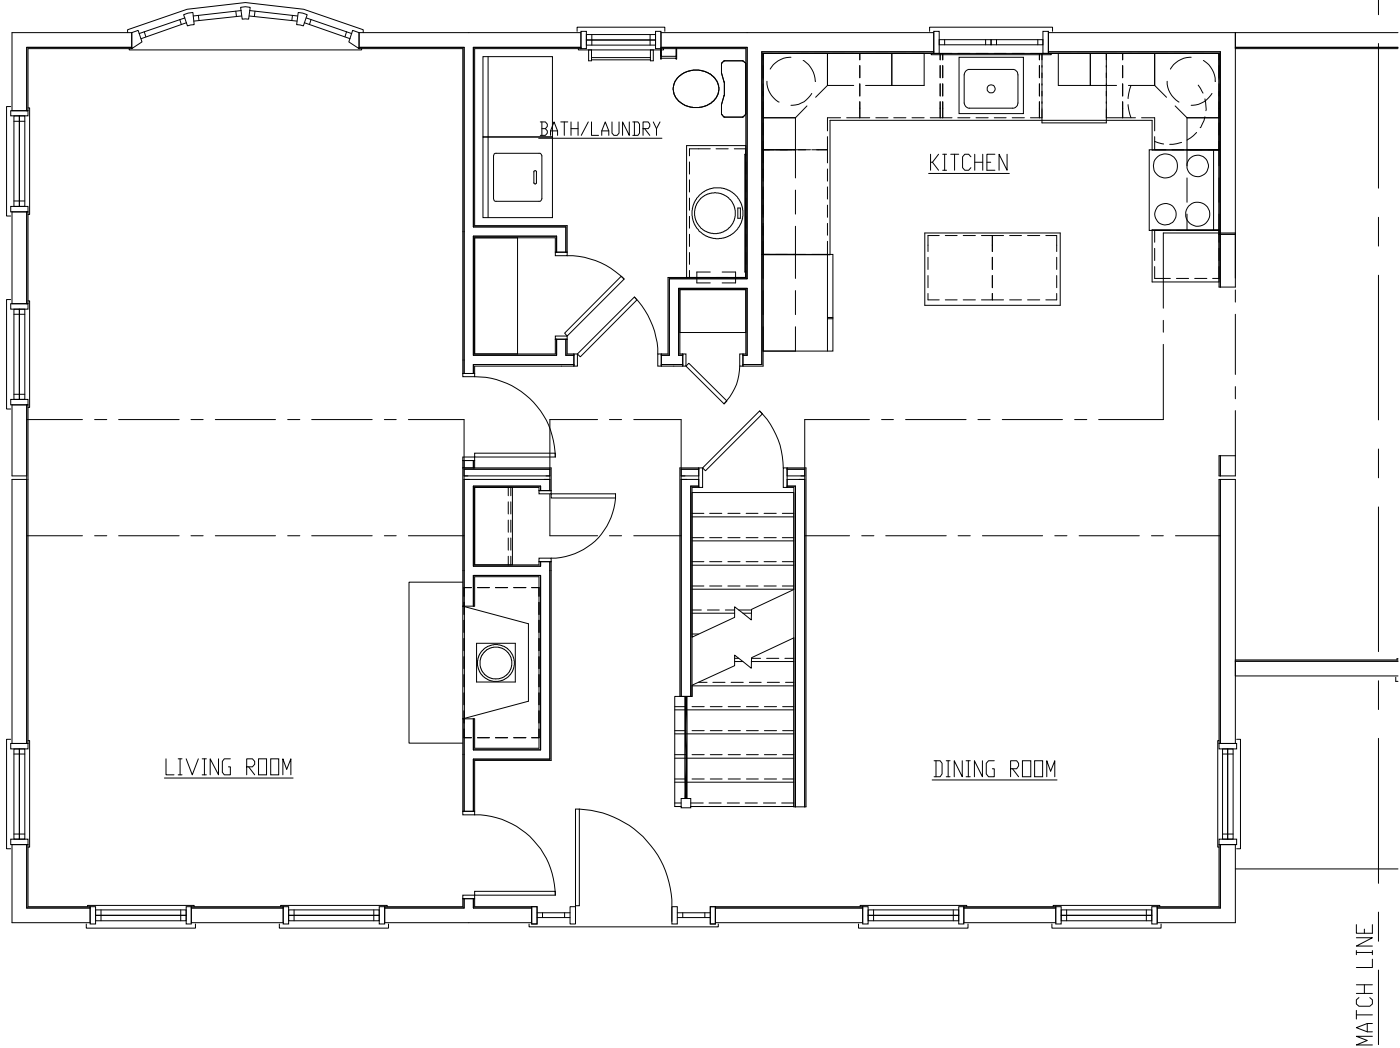

MATCH LINE



ROUTE 106
 P.O. BOX 235
 PEMBROKE, N.H. 03275
 (603) 225-3907
 FAX: (603) 225-8329
 www.epochhomes.com

PROJECT DESCRIPTION:


BUILDER: _____

BUILDER'S CUSTOMER:

SHEET TITLE:
**FIRST LEVEL
 FLOOR PLAN**

DRAWN BY: JSA DATE: 2/11/03
 SCALE: AS NOTED

SHEET NUMBER:
A-10

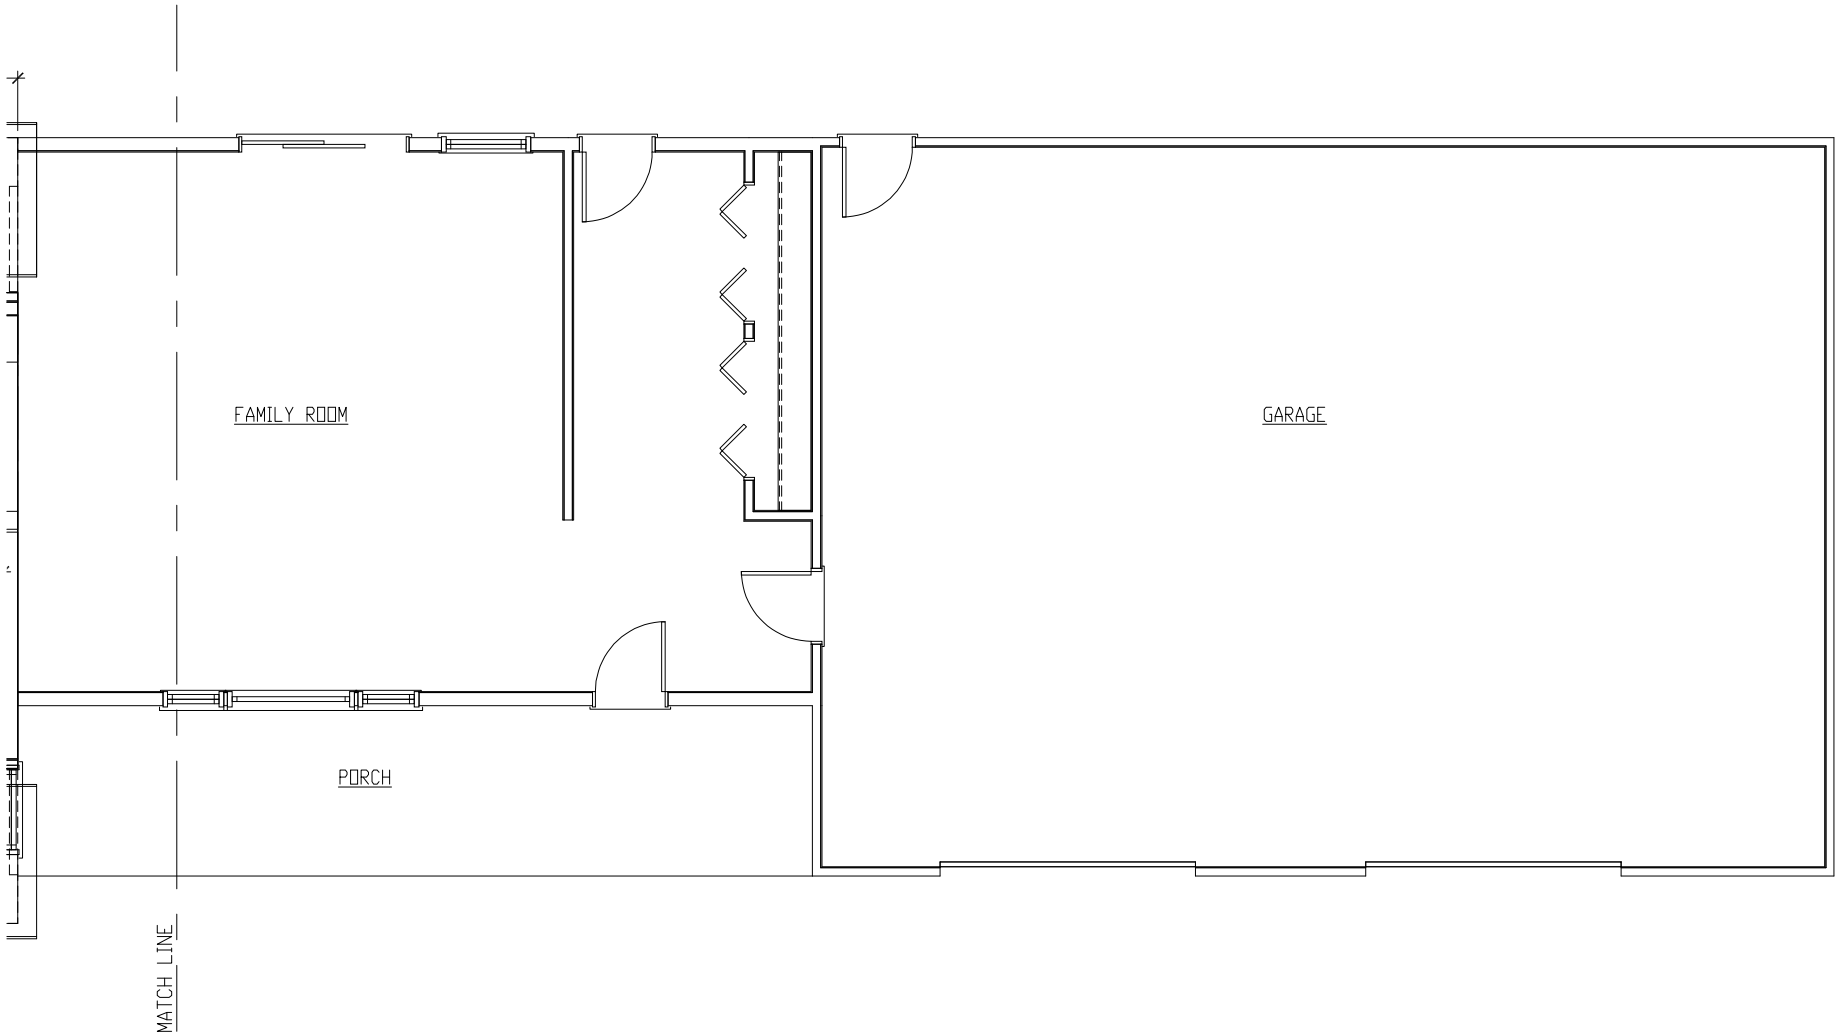

REVISIONS				
NO.	DESCRIPTION	BY	DATE	
1	PER PRFF DATED 3/13/03D	HN	3/17/03	




ROUTE 106
 P.O. BOX 235
 PEMBROKE, N.H. 03275
 (603) 225-3907
 FAX: (603) 225-8329
 www.epochhomes.com

PROJECT DESCRIPTION:	
[Redacted]	
BUILDER:	BUILDER'S CUSTOMER:
[Redacted]	[Redacted]
[Redacted]	[Redacted]

SHEET TITLE:
**FIRST LEVEL
 FLOOR PLAN**

DRAWN BY: JSA DATE: 2/11/03
 SCALE: AS NOTED

SHEET NUMBER:
A-10

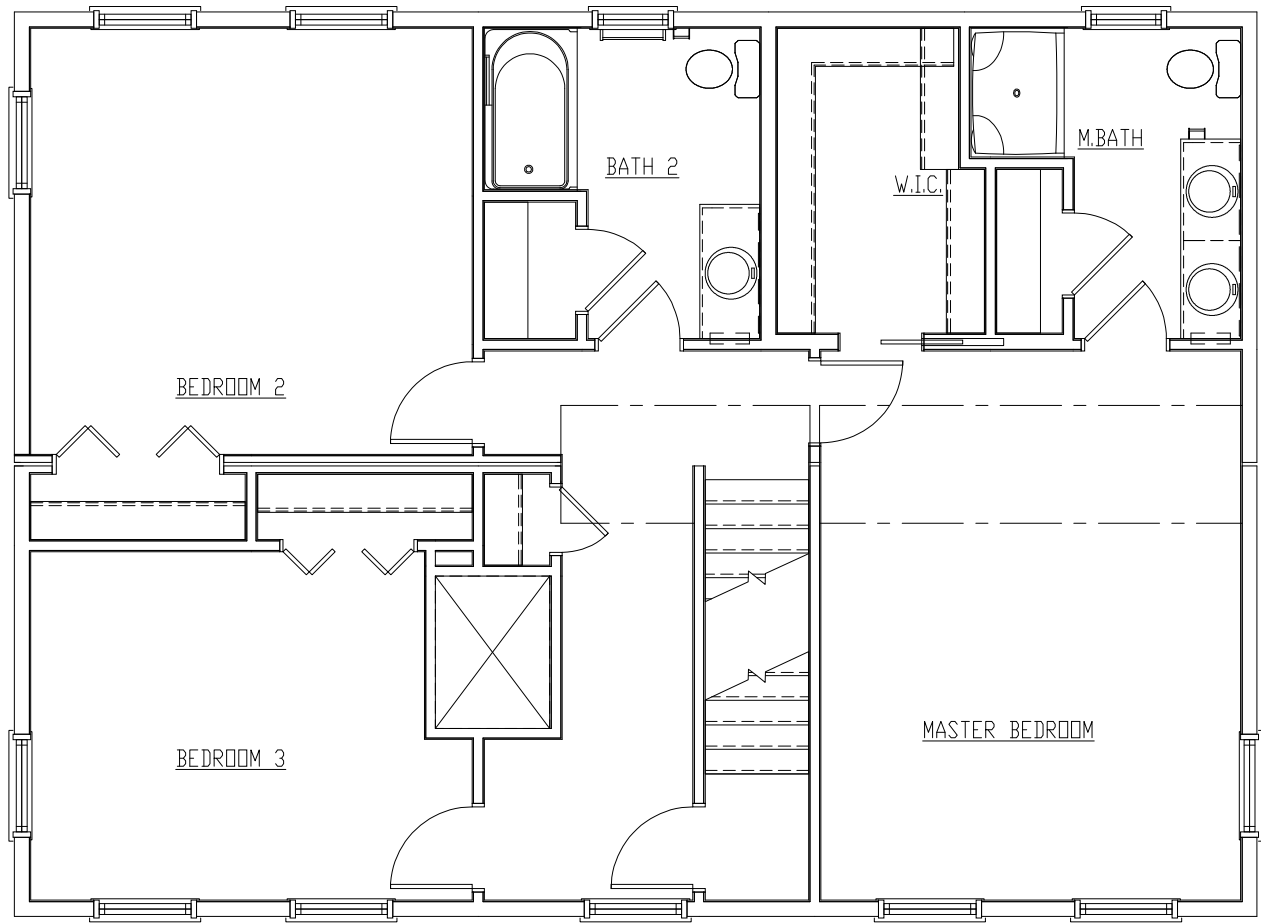

ROUTE 106
P.O. BOX 235
PEMBROKE, N.H. 03275
(603) 225-3907
FAX: (603) 225-8329
www.epochhomes.com

PROJECT DESCRIPTION:
[REDACTED]

BUILDER:
[REDACTED]

BUILDER'S CUSTOMER:
[REDACTED]

SHEET TITLE:
**SECOND LEVEL
FLOOR PLAN**

DRAWN BY: JSA DATE: 2/11/03
SCALE: AS NOTED

SHEET NUMBER:
A - 2