



REVISIONS			
NO.	DESCRIPTION	BY	DATE
1	PER PRRF DATED 4/25/03D	SPC	6/2/03



ROUTE 106
 P.O. BOX 235
 PEMBROKE, N.H. 03275
 (603) 225-3907
 FAX: (603) 225-8329
 www.epochhomes.com

PROJECT DESCRIPTION:


BUILDER: _____

BUILDER'S CUSTOMER: _____

SHEET TITLE:
ELEVATIONS

DRAWN BY: HN DATE: 3/28/03
 SCALE: AS NOTED

SHEET NUMBER:
A - 3

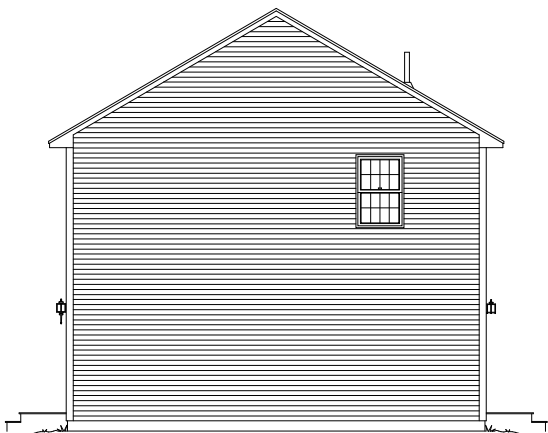

REVISIONS			
NO.	DESCRIPTION	BY	DATE
1	PER PRRF DATED 4/25/03D	SPC	6/2/03



ROUTE 106
P.O. BOX 235
PEMBROKE, N.H. 03275
(603) 225-3907
FAX: (603) 225-8329
www.epochhomes.com

PROJECT DESCRIPTION:

BUILDER:

BUILDER'S CUSTOMER:

SHEET TITLE:
ELEVATIONS

DRAWN BY: HN DATE: 3/28/03

SCALE: AS NOTED

SHEET NUMBER:
A - 4


REFER TO LISTED DIMS ONLY!

OF SHEETROCK OR TO CENTERLINE OF DOORS AND WINDOWS
 ANY DIMENSIONAL DISCREPANCIES SHALL BE BROUGHT TO THE
 EPOCH DESIGN DEPARTMENT FOR VERIFICATION.

BULKHEAD
 LOC./SUPPLIED/INSTALLED
 BY F.C.

12"x12" BECK
 SUPPLIED/DESIGNED/BUILT
 BY F.C.

12'-0"
 BECK

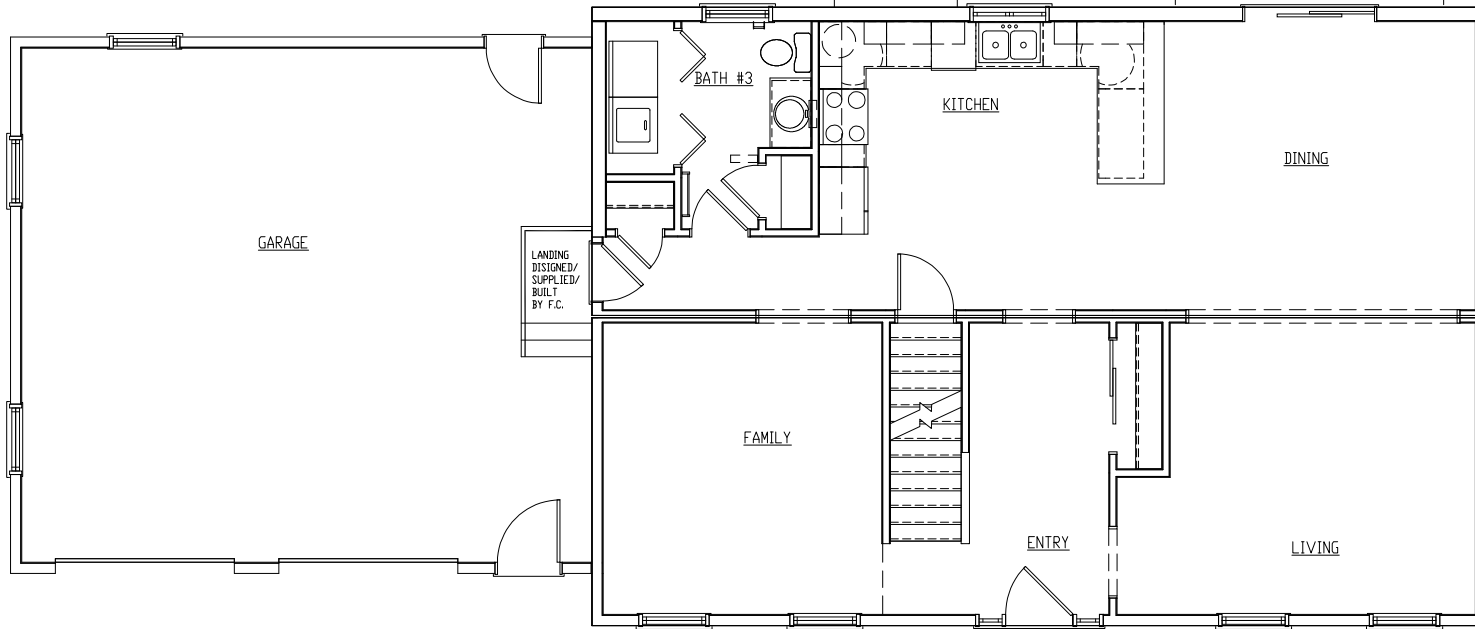

BY	DATE
SPC	6/2/03




ROUTE 106
 P.O. BOX 235
 PEMBROKE, N.H. 03275
 (603) 225-3907
 FAX: (603) 225-8329
 www.epochhomes.com

PROJECT DESCRIPTION:	
BUILDER:	
BUILDER'S CUSTOMER:	

SHEET TITLE:
**FIRST LEVEL
 FLOOR PLAN**
 DRAWN BY: HN DATE: 3/28/03
 SCALE: AS NOTED

SHEET NUMBER:
A-1

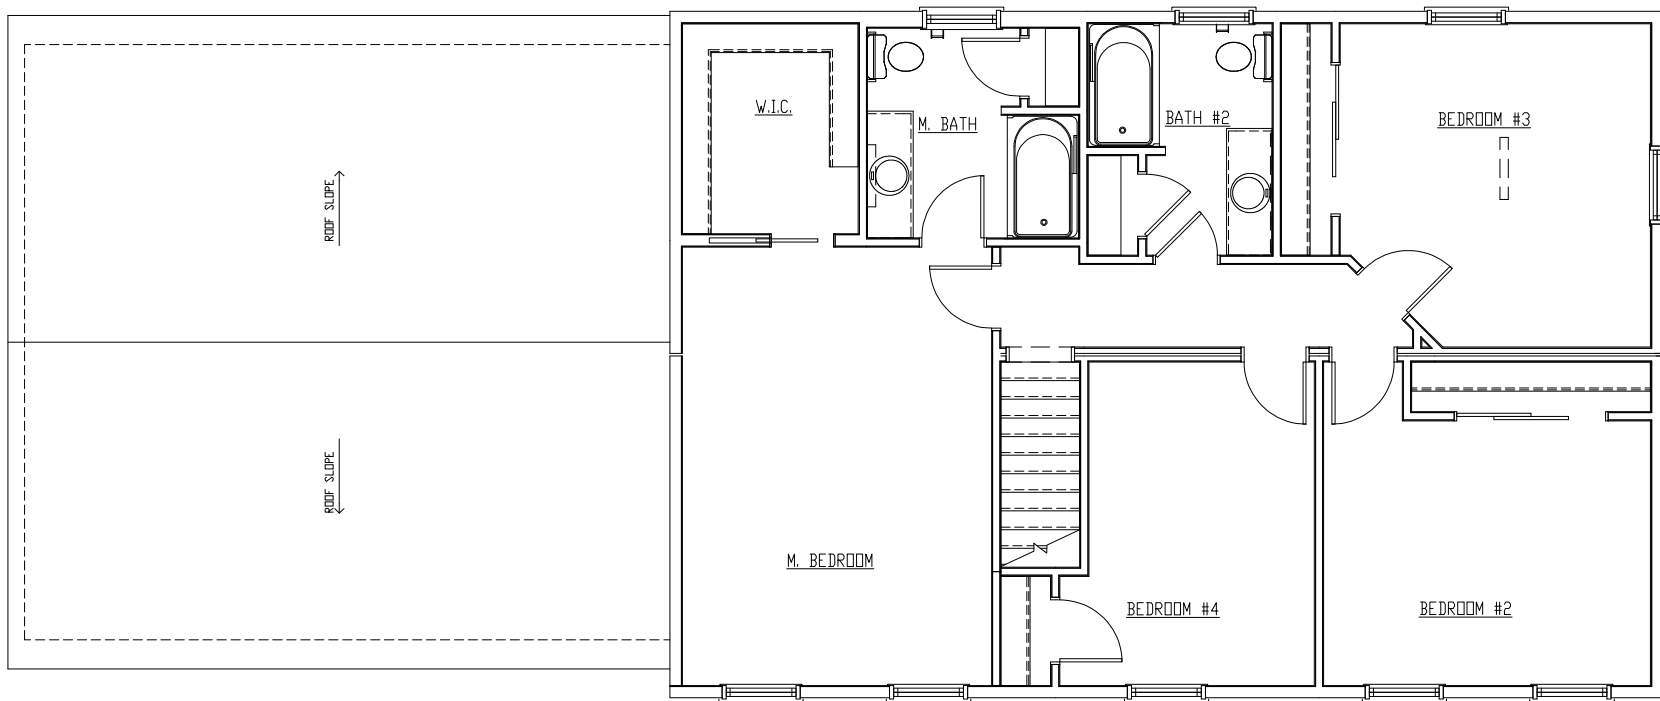

ROOM SCHEDULE			
ROOMS	AREA	LIGHT	VENT
FAMILY	162	22.6	11.8
BATH #3	44	7.7	4.1
KIT/DIN	377	36.6	24.6
LIVING	192	22.6	11.8
M. BED	220	22.6	11.8
M. BATH	63	7.7	4.1
BATH #2	58	7.7	4.1
BED #3	154	22.6	11.8
BED #2	147	22.6	11.8
BED #4	123	14.6	11.3

* = ROOM WITH MECHANICAL LIGHT & VENT

BY	DATE
SPC	6/2/03



ROUTE 106
P.O. BOX 235
PEMBROKE, N.H. 03275
(603) 225-3907
FAX: (603) 225-8329
www.epochhomes.com

PROJECT DESCRIPTION:

BUILDER:

BUILDER'S CUSTOMER:

SHEET TITLE:
**SECOND LEVEL
 FLOOR PLAN**

DRAWN BY: HN DATE: 3/28/03
 SCALE: AS NOTED

SHEET NUMBER:
A - 2