

REVISIONS			
NO.	DESCRIPTION	BY	DATE
1			


**Epochhomes**  
*fine custom modular homes*

PO BOX 235  
 RTE. 106  
 PEMBROKE, NH  
 603-225-3907  
[www.epochhomes.com](http://www.epochhomes.com)


PROJECT DESCRIPTION  
**LOGULAR PLAN 1003**

BUILDER: \_\_\_\_\_ BUILDER'S CUSTOMER: \_\_\_\_\_

SHEET TITLE  
**FIRST FLOOR**

DRAWN BY: \_\_\_\_\_ DATE: 1/5/10  
 SCALE: AS NOTED

SHEET NO.  
**A-1**

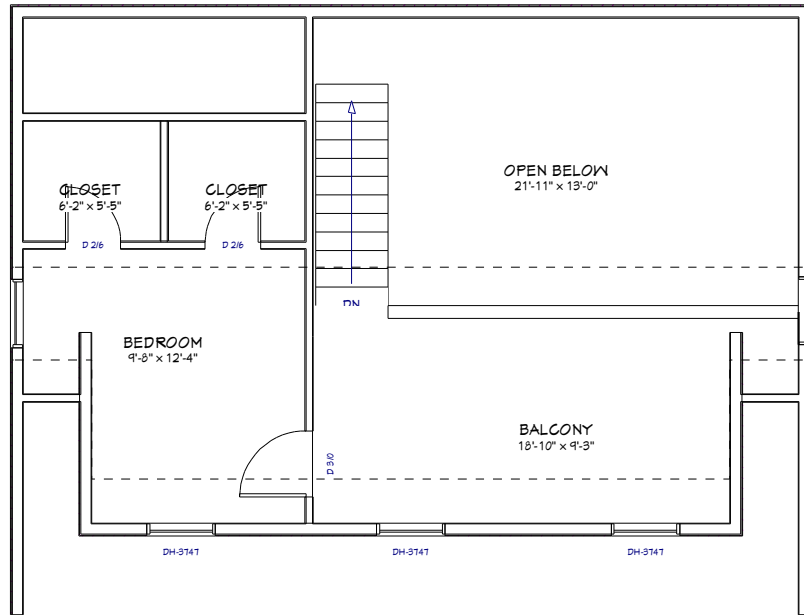

REVISIONS			
NO.	DESCRIPTION	BY	DATE
1			



PO BOX 235  
 RTE. 106  
 PEMBROKE, NH  
 603-225-3907

[www.epochhomes.com](http://www.epochhomes.com)


PROJECT DESCRIPTION  
**LOGULAR PLAN 1003**

BUILDER: \_\_\_\_\_ BUILDER'S CUSTOMER: \_\_\_\_\_

SHEET TITLE  
**SECOND FLOOR**

DRAWN BY: \_\_\_\_\_ DATE: 1/5/10  
 SCALE: AS NOTED

SHEET NO.  
**A-2**

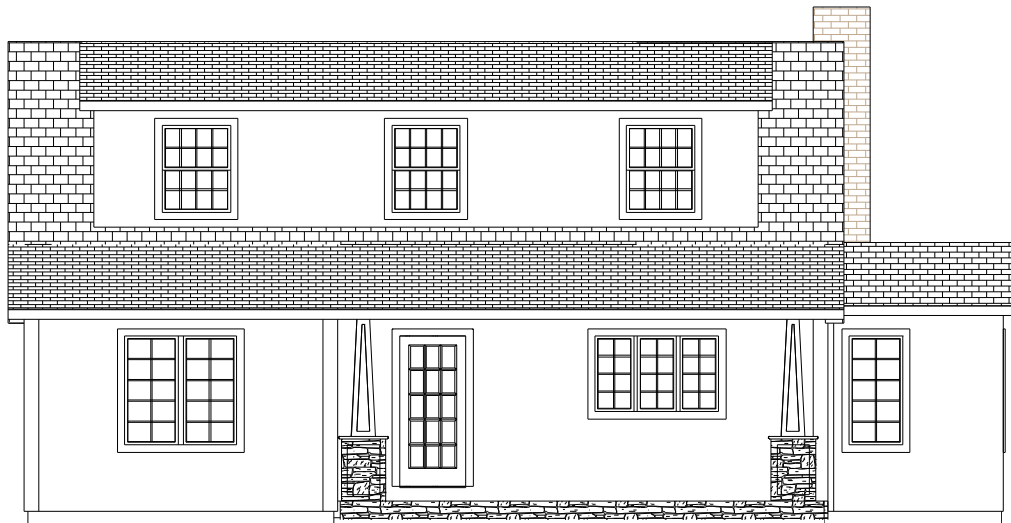

REVISIONS			
NO.	DESCRIPTION	BY	DATE
1			


**Epochhomes**  
*fine custom modular homes*

PO BOX 235  
 RTE. 106  
 PEMBROKE, NH  
 603-225-3907

[www.epochhomes.com](http://www.epochhomes.com)

PROJECT DESCRIPTION  
**LOGULAR PLAN 1003**


BUILDER: \_\_\_\_\_ BUILDER'S CUSTOMER: \_\_\_\_\_

SHEET TITLE  
**FRONT ELEVATION**

DRAWN BY: \_\_\_\_\_ DATE: 1/5/10  
 SCALE: AS NOTED

SHEET NO.  
**A-**  
**3**



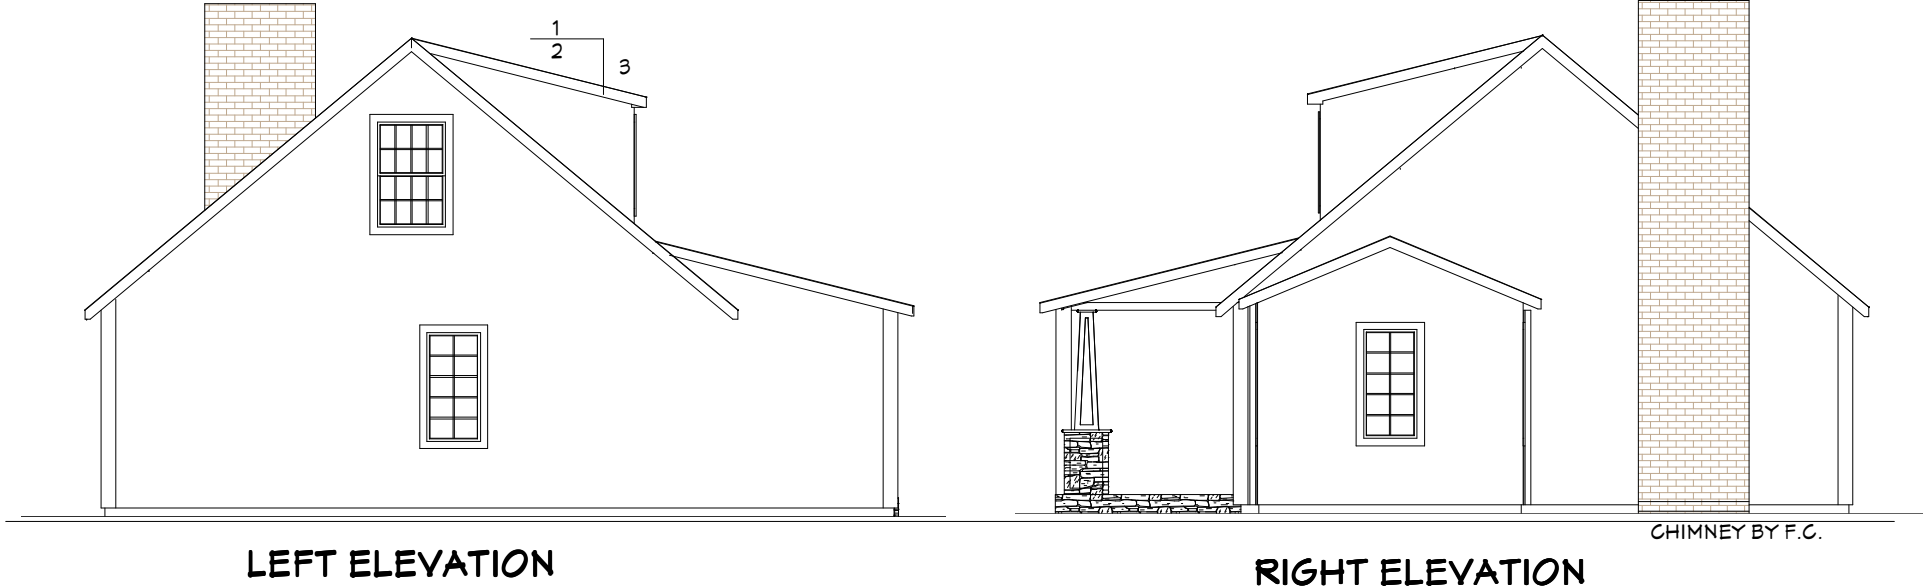

**LEFT ELEVATION**

**RIGHT ELEVATION**

CHIMNEY BY F.C.

REVISIONS			
NO.	DESCRIPTION	BY	DATE
1			


**Epochhomes**  
*fine custom modular homes*

PO BOX 235  
 RTE. 106  
 PEMBROKE, NH  
 603-225-3907

[www.epochhomes.com](http://www.epochhomes.com)

PROJECT DESCRIPTION  
**LOGULAR PLAN 1003**

BUILDER: \_\_\_\_\_ BUILDER'S CUSTOMER: \_\_\_\_\_

SHEET TITLE  
**ELEVATIONS**

DRAWN BY: \_\_\_\_\_ DATE: 1/5/10  
 SCALE: AS NOTED

SHEET NO.

**A-**

**5**



REVISIONS				PROJECT DESCRIPTION		SHEET TITLE		SHEET NO.
NO.	DESCRIPTION	BY	DATE	LOGULAR PLAN 1003		DRAWN BY:	DATE: 1/5/10	
1				BUILDER:	BUILDER'S CUSTOMER:		SCALE: AS NOTED	

**Epochhomes**  
fine custom modular homes

PO BOX 235  
RTE. 106  
PEMBROKE, NH  
603-225-3907

[www.epochhomes.com](http://www.epochhomes.com)