

REVISIONS			
NO.	DESCRIPTION	BY	DATE
1			




PO BOX 235  
 RTE. 106  
 PEMBROKE, NH  
 603-225-3907

[www.epochhomes.com](http://www.epochhomes.com)

PROJECT DESCRIPTION  
**LOGULAR PLAN 1002**  
 BUILDER: BUILDER'S CUSTOMER:

SHEET TITLE  
**FIRST FLOOR**  
 DRAWN BY: DATE: 1/5/10  
 SCALE: AS NOTED

SHEET NO.  
**A-1**

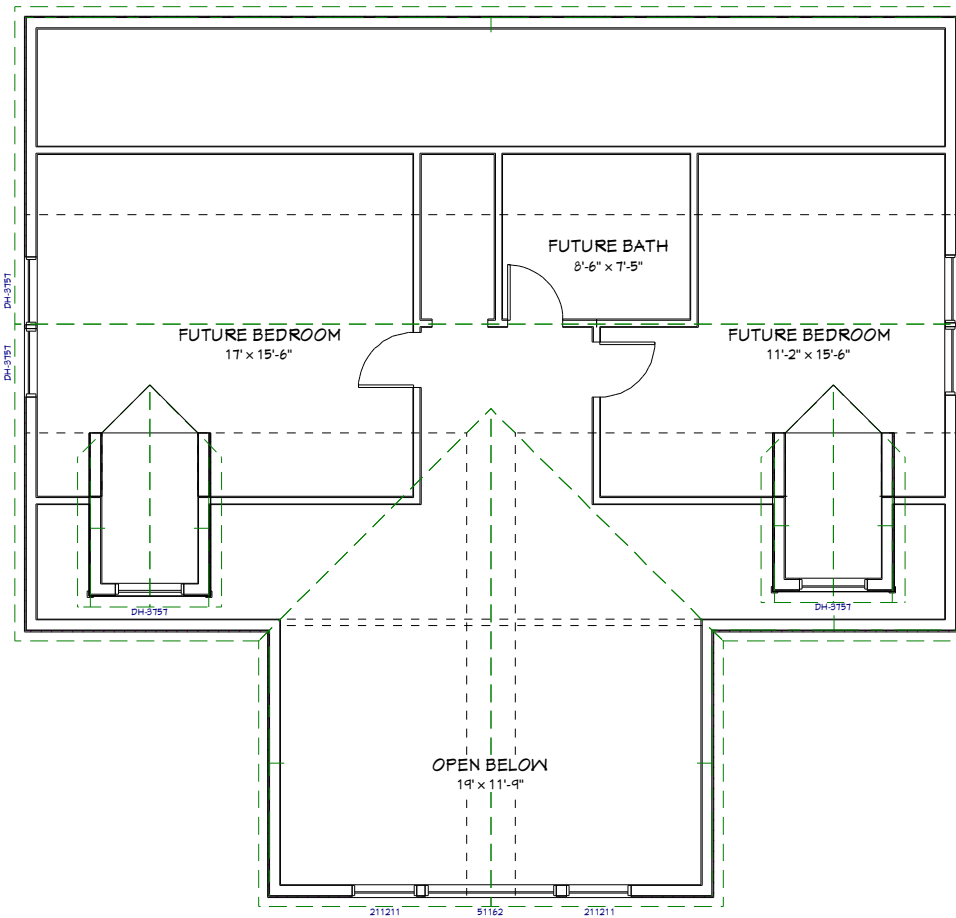

REVISIONS			
NO.	DESCRIPTION	BY	DATE
1			


**Epochhomes**  
*fine custom modular homes*

PO BOX 235  
 RTE. 106  
 PEMBROKE, NH  
 603-225-3907

[www.epochhomes.com](http://www.epochhomes.com)

PROJECT DESCRIPTION  
**LOGULAR PLAN 1002**

BUILDER: \_\_\_\_\_ BUILDER'S CUSTOMER: \_\_\_\_\_

SHEET TITLE  
**SECOND FLOOR**

DRAWN BY: \_\_\_\_\_ DATE: 1/5/10  
 SCALE: AS NOTED

SHEET NO.  
**A-2**



REVISIONS			
NO.	DESCRIPTION	BY	DATE
1			



PO BOX 235  
 RTE. 106  
 PEMBROKE, NH  
 603-225-3907

[www.epochhomes.com](http://www.epochhomes.com)

PROJECT DESCRIPTION  
**LOGULAR PLAN 1002**


BUILDER: \_\_\_\_\_ BUILDER'S CUSTOMER: \_\_\_\_\_

SHEET TITLE  
**FRONT ELEVATION**  
 DRAWN BY: \_\_\_\_\_ DATE: 1/5/10  
 SCALE: AS NOTED

SHEET NO.

**A-  
3**



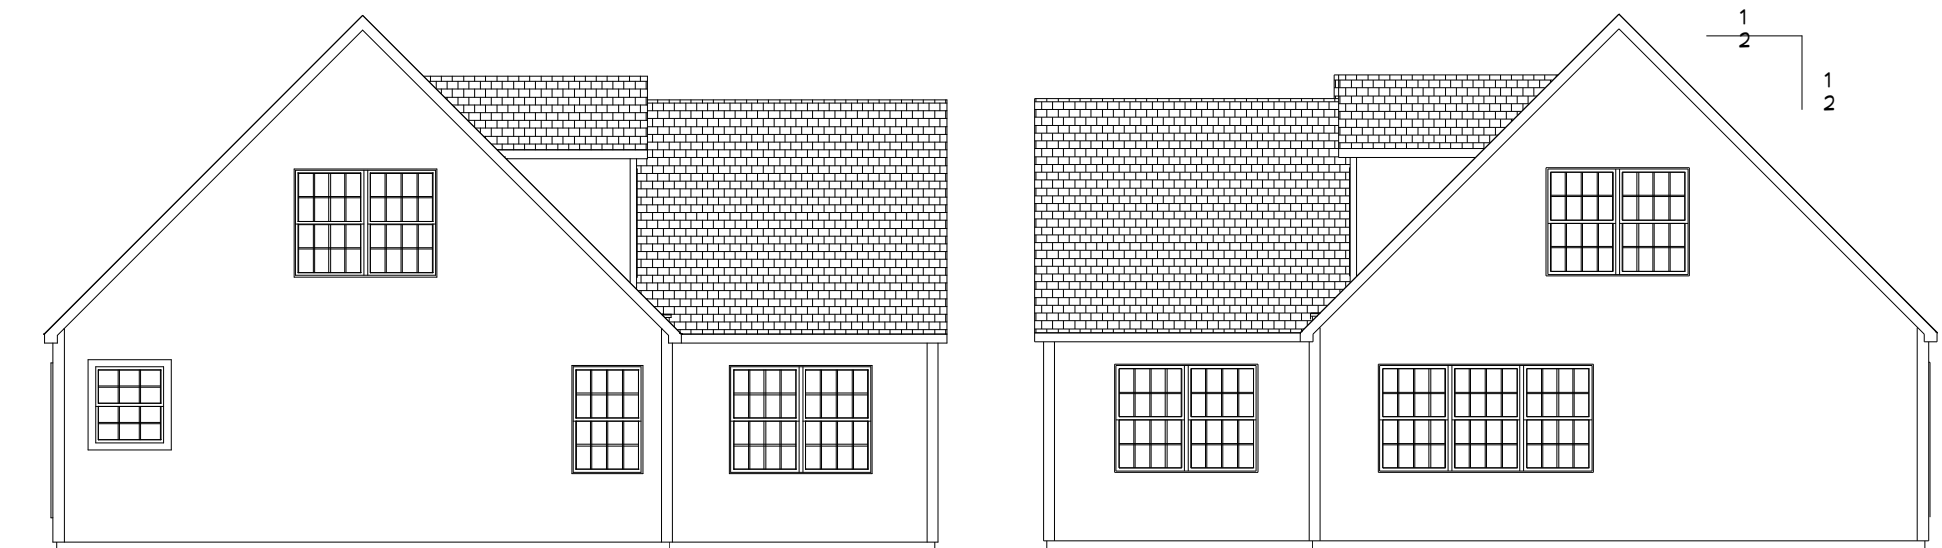

**LEFT ELEVATION**

**RIGHT ELEVATION**

REVISIONS			
NO.	DESCRIPTION	BY	DATE
1			



PO BOX 235  
 RTE. 106  
 PEMBROKE, NH  
 603-225-3907

[www.epochhomes.com](http://www.epochhomes.com)

PROJECT DESCRIPTION  
**LOGULAR PLAN 1002**

BUILDER: \_\_\_\_\_ BUILDER'S CUSTOMER: \_\_\_\_\_

SHEET TITLE  
**ELEVATIONS**  
 DRAWN BY: \_\_\_\_\_ DATE: 1/5/10  
 SCALE: AS NOTED

SHEET NO.

**A-5**



REVISIONS			
NO.	DESCRIPTION	BY	DATE
1			


**Epochhomes**  
*fine custom modular homes*  
 PO BOX 235  
 RTE. 106  
 PEMBROKE, NH  
 603-225-3907  
[www.epochhomes.com](http://www.epochhomes.com)

PROJECT DESCRIPTION  
**LOGULAR PLAN 1002**  
 BUILDER: \_\_\_\_\_ BUILDER'S CUSTOMER: \_\_\_\_\_

SHEET TITLE  
 DRAWN BY: \_\_\_\_\_ DATE: 1/5/10  
 SCALE: AS NOTED

SHEET NO.  
**S-**  
**1**