




PROJECT DESCRIPTION: 28' X 40' COLONIAL #3297-02		CHECKED BY:	SHEET TITLE:
BUILDER:		DATE:	
BUILDER'S CUSTOMER:		DRAWN BY:	DATE:
REVISIONS		SCALE:	SHEET NUMBER:
NO.	DESCRIPTION	BY	DATE

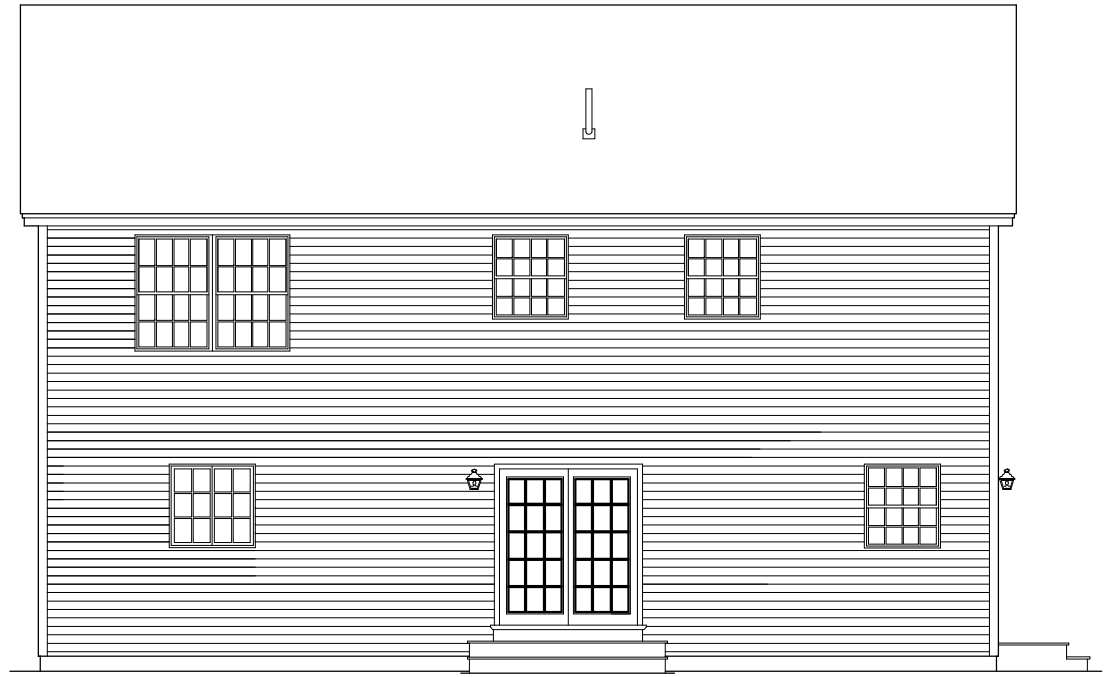

E-1 REAR ELEVATION
SCALE: 1/4" = 1'-0"

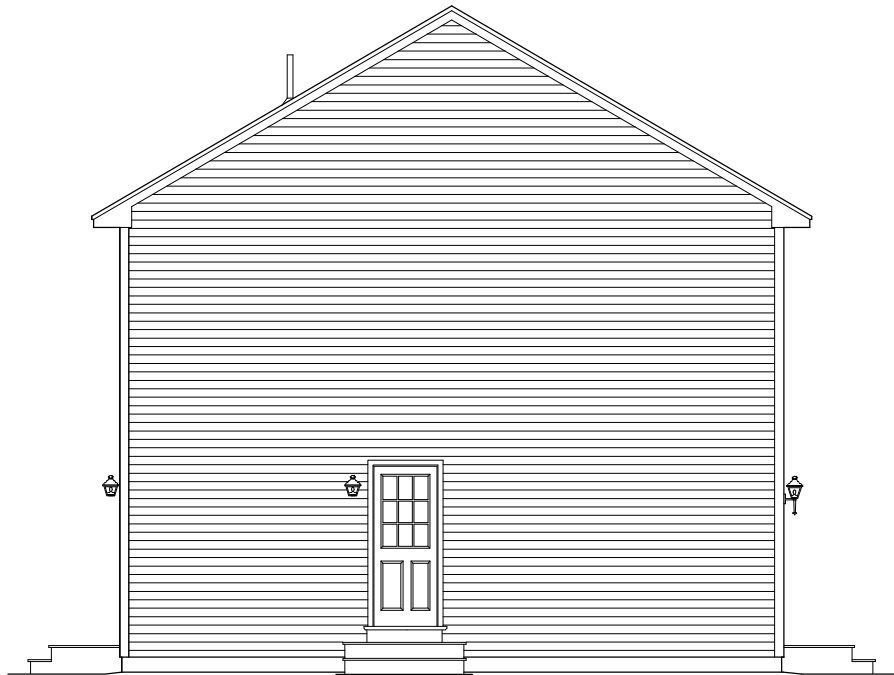


E-2 LEFT SIDE ELEVATION
SCALE: 1/4" = 1'-0"

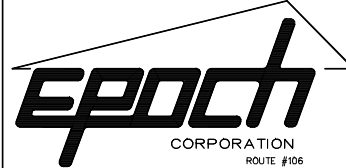

epoch
CORPORATION
ROUTE #106
P.O. BOX 236
PENBROKE, N.H. 03275
(603) 225-5807

PROJECT DESCRIPTION: 28' X 40' COLONIAL #3297-02		CHECKED BY:	SHEET TITLE:
BUILDER:		DATE:	ELEVATIONS
BUILDER'S CUSTOMER:		DRAWN BY: SPC DATE: 8/6/02	
SITE ADDRESS:		SCALE: 1/4" = 1'-0"	
REVISIONS			
NO.	DESCRIPTION	BY	DATE
SHEET NUMBER:			A - 4

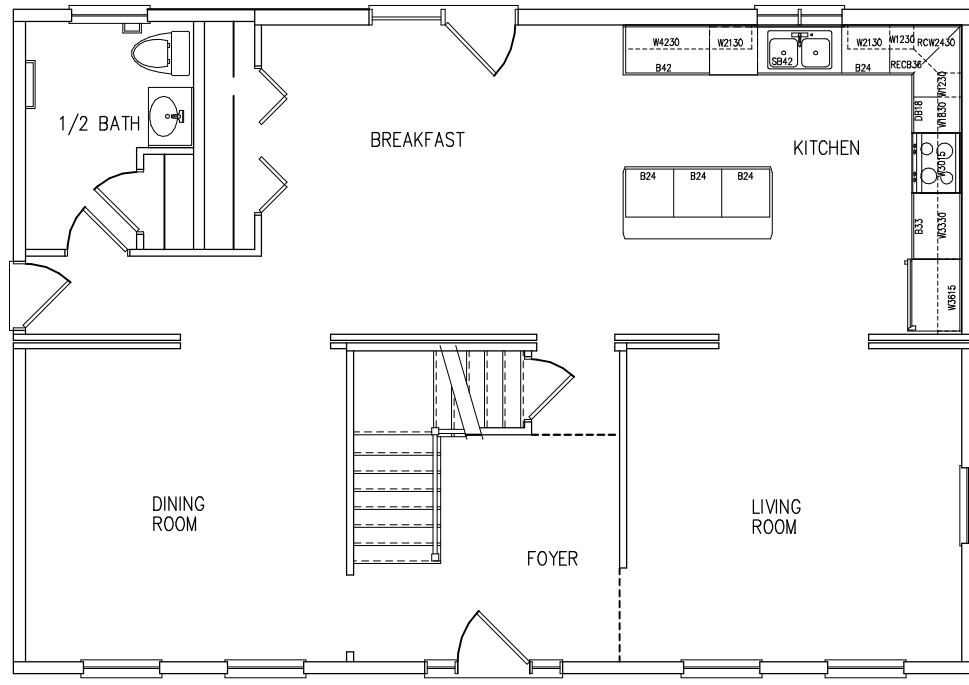


LEGEND:

2x STUD WALL
 INTERIOR WALL = WITH OUT SHEETROCK APPLIED TO EA. SIDE
 EXTERIOR WALL = 1/2" SHEETROCK ON INTERIOR SIDE
 MARRIAGE WALL = 2X STUD WALL WITH 1/2" SHEETROCK TO INTERIOR.
 = 2x STUD WALL TO BE INSTALLED ON SITE. SEE CONTRACT AND PLANS FOR DETAILED INFO ALL CONST. @ THIS AREA IS BY THE BLDG. OR FIELD CONT. AND IS UNDER THE JURISDICTION OF THE LOCAL BLDG OFFICIAL.
 = FIRE RATED WALL - SEE PLANS FOR U.L. LISTING


NOTES:

1. DO NOT SCALE OFF DRAWING, REFER TO LISTED DIMS ONLY! (ALL DIMENSIONAL DESCREPANCIES SHALL BE BROUGHT TO EPOCHS ATTN)
2. ALL INTERIOR WALLS ARE DRAWN WITH OUT SHEETROCK APPLIED.
3. ALL EXTERIOR WALLS INCLUDING "MARRIAGE" WALL ARE DRAWN WITH SHEETROCK APPLIED.

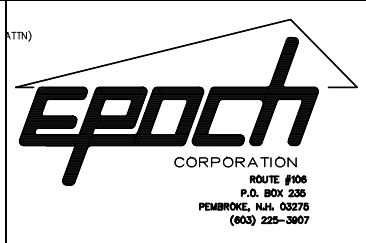

PROJECT DESCRIPTION: 28' X 40' COLONIAL #3297-02		CHECKED BY:	SHEET TITLE:
BUILDER:		DATE:	FIRST LEVEL FLOOR PLAN
BUILDER'S CUSTOMER:			DRAWN BY: SPC DATE: 5/1/02
			SCALE: 1/4" = 1'-0"
REVISIONS			
NO.	DESCRIPTION	BY	DATE
1.	REVISED PER P.R.R.F. DATED 7/2/02	SPC	7/30/02

SHEET NUMBER:
A - 1

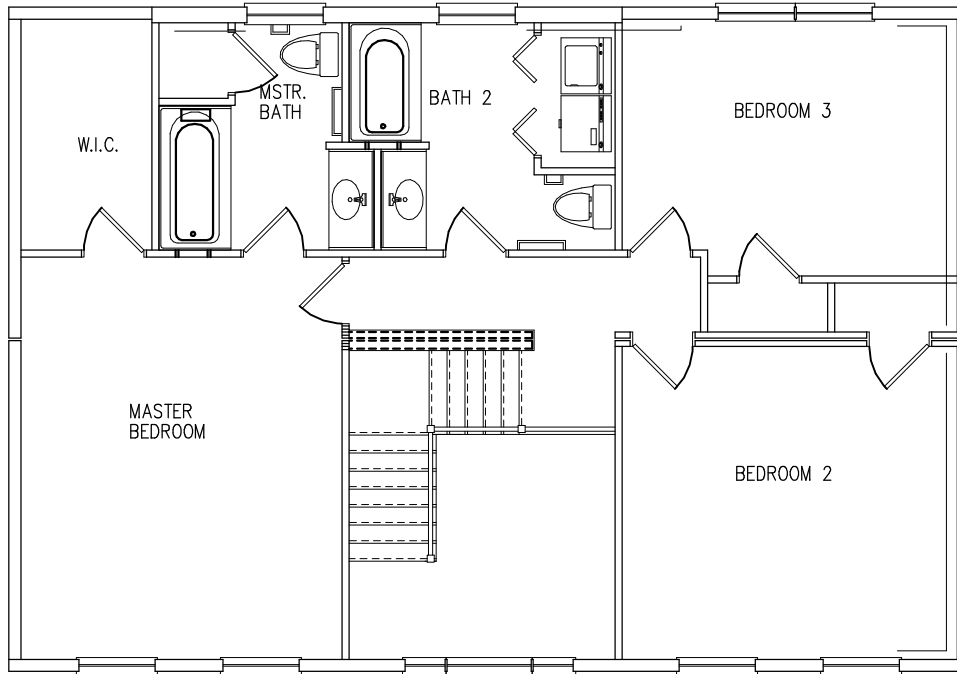


LEGEND:

- 2X STUD WALL
- INTERIOR WALL = WITH OUT SHEETROCK APPLIED TO EA. SIDE
- EXTERIOR WALL = 1/2" SHEETROCK ON INTERIOR SIDE
- MARRIAGE WALL = 2X STUD WALL WITH 1/2" SHEETROCK TO INTERIOR.
- = 2x - STUD WALL TO BE INSTALLED ON SITE. SEE CONTRACT AND PLANS FOR DETAILED INFO ALL CONST. @ THIS AREA IS BY THE BLDG. OR FIELD CONT. AND IS UNDER THE JURISDICTION OF THE LOCAL BLDG OFFICIAL.
- = FIRE RATED WALL - SEE PLANS FOR U.L. LISTING

NOTES:

1. DO NOT SCALE OFF DRAWING, REFER TO LISTED DIMS ONLY! (ALL DIMENSIONAL DESCREPANCIES SHALL BE BROUGHT TO EPOCHS ATTN)
2. ALL INTERIOR WALLS ARE DRAWN WITH OUT SHEETROCK APPLIED.
3. ALL EXTERIOR WALLS INCLUDING "MARRIAGE" WALL ARE DRAWN WITH SHEETROCK APPLIED.

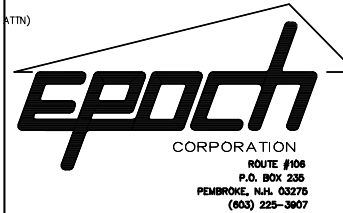

PROJECT DESCRIPTION: 28' X 40' COLONIAL #3297-02

CHECKED BY: _____
DATE: _____

SHEET TITLE:
SECOND LEVEL FLOOR PLAN

BUILDER: _____ BUILDER'S CUSTOMER: _____

DRAWN BY: SPC DATE: 5/1/02
SCALE: 1/4" = 1'-0"

REVISIONS			
NO.	DESCRIPTION	BY	DATE
1.	REVISED PER P.R.R.F. DATED 7/2/02	SPC	7/30/02

SHEET NUMBER:
A - 2