



E-3 REAR ELEVATION
SCALE: 1/4" = 1'-0"

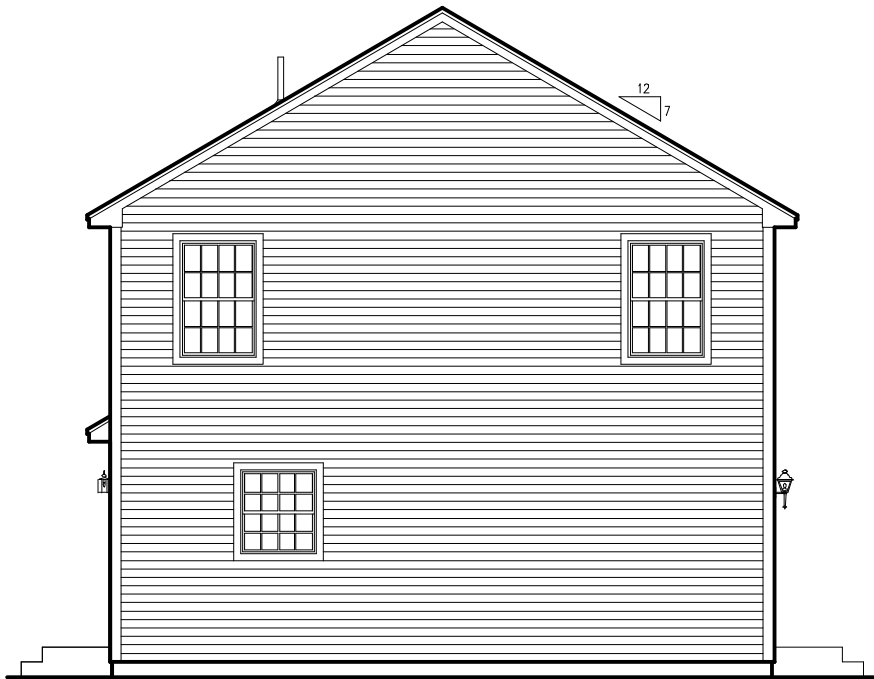

E-4 LEFT SIDE ELEVATION
SCALE: 1/4" = 1'-0"

epoch
CORPORATION
ROUTE #106
P.O. BOX 235
PEMBROKE, N.H. 03275
(603) 225-3907

PROJECT DESCRIPTION: 28' X 44'/58' COLONIAL #3308-02		CHECKED BY:	SHEET TITLE: ELEVATIONS
BUILDER:		DATE:	DRAWN BY: SPC DATE: 6/19/02
BUILDER'S CUSTOMER:		SCALE: 1/4" = 1'-0"	
REVISIONS			
NO.	DESCRIPTION	BY	DATE
SHEET NUMBER:			A-4

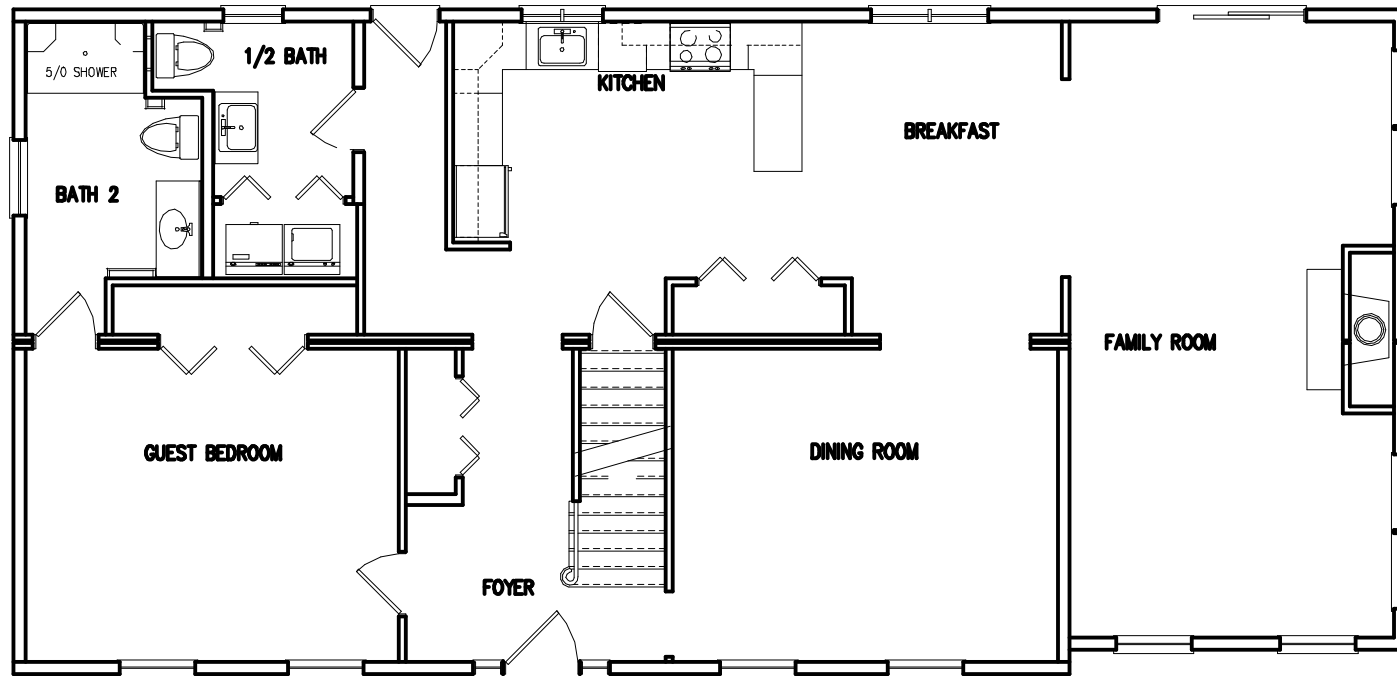


LEGEND:

- 2X STUD WALL
- INTERIOR WALL = WITH OUT SHEETROCK APPLIED TO EA. SIDE
- EXTERIOR WALL = 1/2" SHEETROCK ON INTERIOR SIDE
- MARRIAGE WALL = 2X STUD WALL WITH 1/2" SHEETROCK TO INTERIOR.
- = 2x _ STUD WALL TO BE INSTALLED ON SITE. SEE CONTRACT AND PLANS FOR DETAILED INFO. ALL CONST. @ THIS AREA IS BY THE BLDG. OR FIELD CONT. AND IS UNDER THE JURISDICTION OF THE LOCAL BLDG OFFICIAL.
- = FIRE RATED WALL - SEE PLANS FOR U.L. LISTING

NOTES:

1. DO NOT SCALE OFF DRAWING, REFER TO LISTED DIMS ONLY! (ALL DIMENSIONAL DISCREPANCIES SHALL BE BROUGHT TO EPOCHS ATTN)
2. ALL INTERIOR WALLS ARE DRAWN WITH OUT SHEETROCK APPLIED.
3. ALL EXTERIOR WALLS INCLUDING "MARRIAGE" WALL ARE DRAWN WITH SHEETROCK APPLIED.

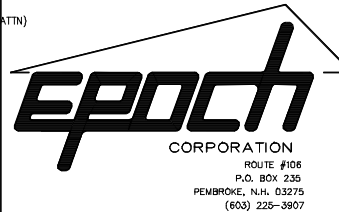

PROJECT DESCRIPTION:
28' X 44' / 58' COLONIAL #3308-02

CHECKED BY:
DATE:

SHEET TITLE:
FIRST LEVEL
FLOOR PLAN


BUILDER: BUILDER'S CUSTOMER:

DRAWN BY: SPC DATE: 5/9/02
SCALE: 1/4" = 1'-0"

REVISIONS			
NO.	DESCRIPTION	BY	DATE
1.	REVISED PER MARKED UP PLANS	SPC	6/5/02

SHEET NUMBER:

A - 1

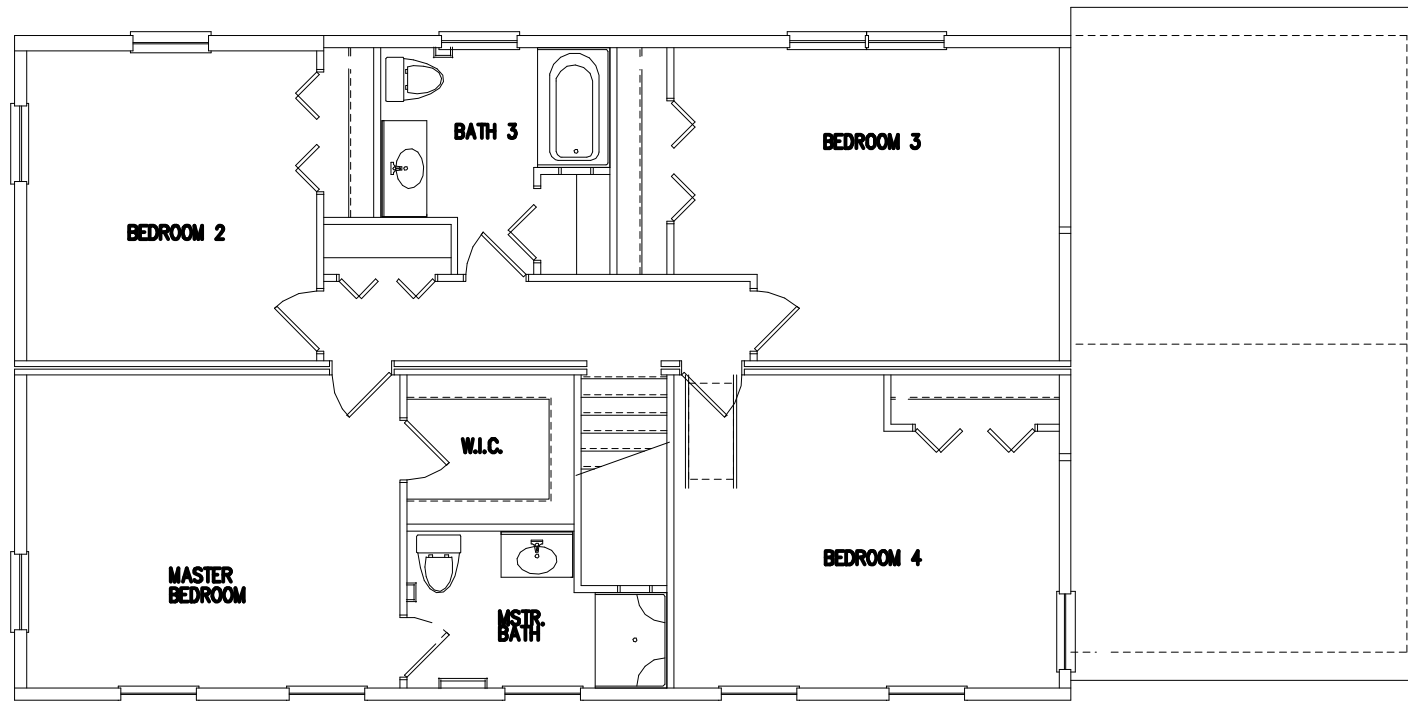

LEGEND:

- 2X STUD WALL
- INTERIOR WALL = WITH OUT SHEETROCK APPLIED TO EA. SIDE
- EXTERIOR WALL = 1/2" SHEETROCK ON INTERIOR SIDE
- MARRIAGE WALL = 2X STUD WALL WITH 1/2" SHEETROCK TO INTERIOR.
- = 2x STUD WALL TO BE INSTALLED ON SITE. SEE CONTRACT AND PLANS FOR DETAILED INFO ALL CONST. @ THIS AREA IS BY THE BLDG. OR FIELD CONT. AND IS UNDER THE JURISDICTION OF THE LOCAL BLDG OFFICIAL.
- = FIRE RATED WALL - SEE PLANS FOR U.L. LISTING

NOTES:

1. DO NOT SCALE OFF DRAWING, REFER TO LISTED DIMS ONLY! (ALL DIMENSIONAL DESCREPANCIES SHALL BE BROUGHT TO EPOCHS ATTN)
2. ALL INTERIOR WALLS ARE DRAWN WITH OUT SHEETROCK APPLIED.
3. ALL EXTERIOR WALLS INCLUDING "MARRIAGE" WALL ARE DRAWN WITH SHEETROCK APPLIED.



PROJECT DESCRIPTION: 28' X 44' / 58' COLONIAL #3308-02		CHECKED BY:	SHEET TITLE:
BUILDER:		DATE:	SECOND LEVEL FLOOR PLAN
BUILDER'S CUSTOMER:			DRAWN BY: SPC DATE: 5/9/02
			SCALE: 1/4" = 1'-0"
REVISIONS			
NO.	DESCRIPTION	BY	DATE
1.	REVISED PER MARKED UP PLANS	SPC	6/5/02

SHEET NUMBER:
A - 2