


PROJECT DESCRIPTION:		CHECKED BY:	SHEET TITLE:
BUILDER:		DATE:	ELEVATIONS
BUILDER'S CUSTOMER:			
REVISIONS			
NO.	DESCRIPTION	BY	DATE
1	REV'D PER P.A.R.F. DATED 11-26-02	HN	12-9-02
2	REV'D PER ORDER-ADDED 3" TRIM TO ALL WINDOWS	SPC	2/7/03

DRAWN BY: HN DATE: 10-29-02
 SCALE: AS NOTED
 SHEET NUMBER:


A-3

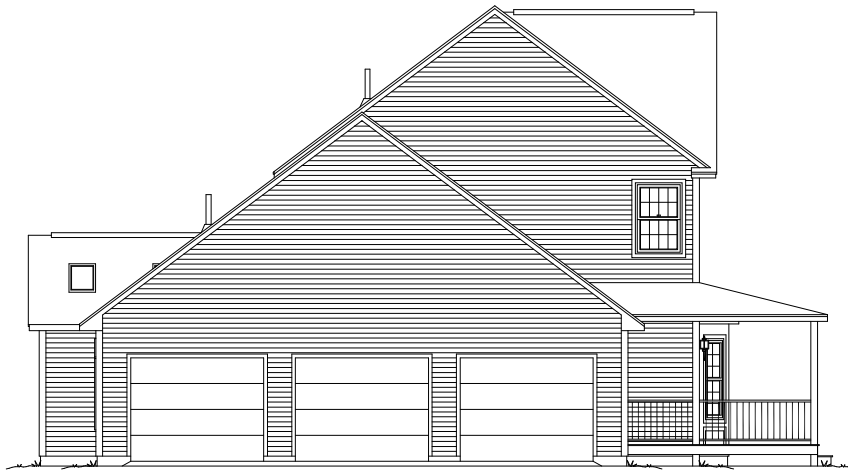

epoch
 CORPORATION
 ROUTE 106
 P.O. BOX 235
 PEMBROKE, N.H. 03275
 (603) 225-3907
 FAX: (603) 225-8329
 www.epoch-corp.com

PROJECT DESCRIPTION:		CHECKED BY:	
[REDACTED]		[REDACTED]	
BUILDER:		BUILDER'S CUSTOMER:	
[REDACTED]		[REDACTED]	
[REDACTED]		[REDACTED]	
[REDACTED]		[REDACTED]	
REVISIONS			
NO	DESCRIPTION	BY	DATE
1	REV'D PER P.F.F.R. DATED 11-26-02	HN	12-9-02
2	REV'D PER ORDER- ADDED 3" TRIM TO ALL WINDOWS	SPC	2/7/03

SHEET TITLE: **ELEVATIONS**
 DRAWN BY: HN DATE: 10-29-02
 SCALE: AS NOTED
 SHEET NUMBER: **A-4**

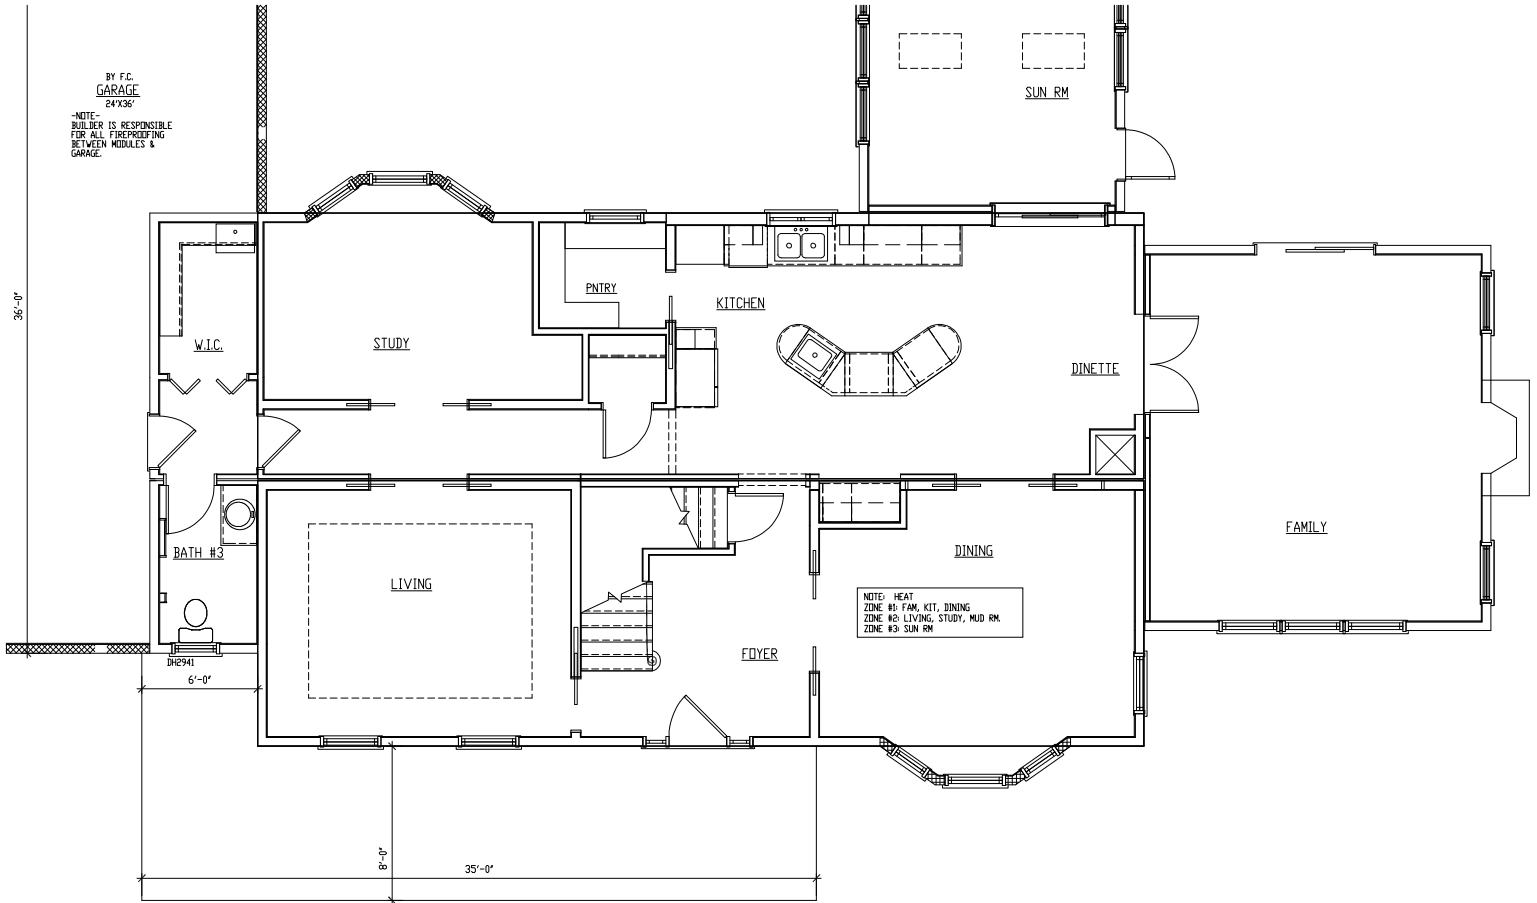

BY F.C.
GARAGE
24'x36'

-NOTE-
BUILDER IS RESPONSIBLE
FOR ALL FIREPROOFING
BETWEEN MODULES &
GARAGE.


NOTE: HEAT
ZONE #1: FAM, KIT, DINING
ZONE #2: LIVING, STUDY, MUD RM
ZONE #3: SUN RM


- LEGEND:**
- = 2x STUD WALL
 - = 1/2" SHEETROCK APPLIED TO EACH SIDE
INTERIOR WALL = 1/2" SHEETROCK ON INTERIOR SIDE w/ 1/2"
EXT. GRADE PLYWOOD OR EQUAL ON OPPOSITE SIDE
 - = 2x STUD WALL TO BE INSTALLED ON SITE. SEE CONTRACT AND
PLANS FOR DETAILED INFO. ALL CONSTRUCTION AT THIS AREA IS
BY THE BUILDER OR FIELD CONTRACTOR AND IS UNDER THE
JURISDICTION OF THE LOCAL BUILDING OFFICIAL.
 - = FIRE RATED WALL - SEE PLANS FOR LISTING

- NOTES:**
1. DO NOT SCALE OFF DRAWING, REFER TO LISTED DIMS ONLY!
 2. ALL DIMS ARE FACE TO FACE OF SHEETROCK OR TO CENTERLINE OF DOORS AND WINDOWS
UNLESS OTHERWISE NOTED. ANY DIMENSIONAL DISCREPANCIES SHALL BE BROUGHT TO THE
IMMEDIATE ATTENTION OF THE EPOCH DESIGN DEPARTMENT FOR VERIFICATION.

EPOCH
CORPORATION
ROUTE 106
P.O. BOX 235
PEMBROKE, N.H. 03275
(603) 225-3907
FAX: (603) 225-8329
www.epoch-corp.com

PROJECT DESCRIPTION:		CHECKED BY:	SHEET TITLE:
[Redacted]		[Redacted]	FIRST LEVEL FLOOR PLAN
BUILDER:		DATE:	DRAWN BY: HN DATE: 9-11-02
[Redacted]		[Redacted]	SCALE: AS NOTED
BUILDER'S CUSTOMER:			SHEET NUMBER:
[Redacted]			A-1a
REVISIONS			
NO.	DESCRIPTION	BY	DATE
1	REV'D PER PARF, DATED 10-22-02	HN	10-29-02
2	REV'D PER PARF, DATED 11-26-02	HN	12-9-02
3	REV'D PER PFS. ADDED BEAMS AND POSTS TO PLANS	SPC	3/13/03

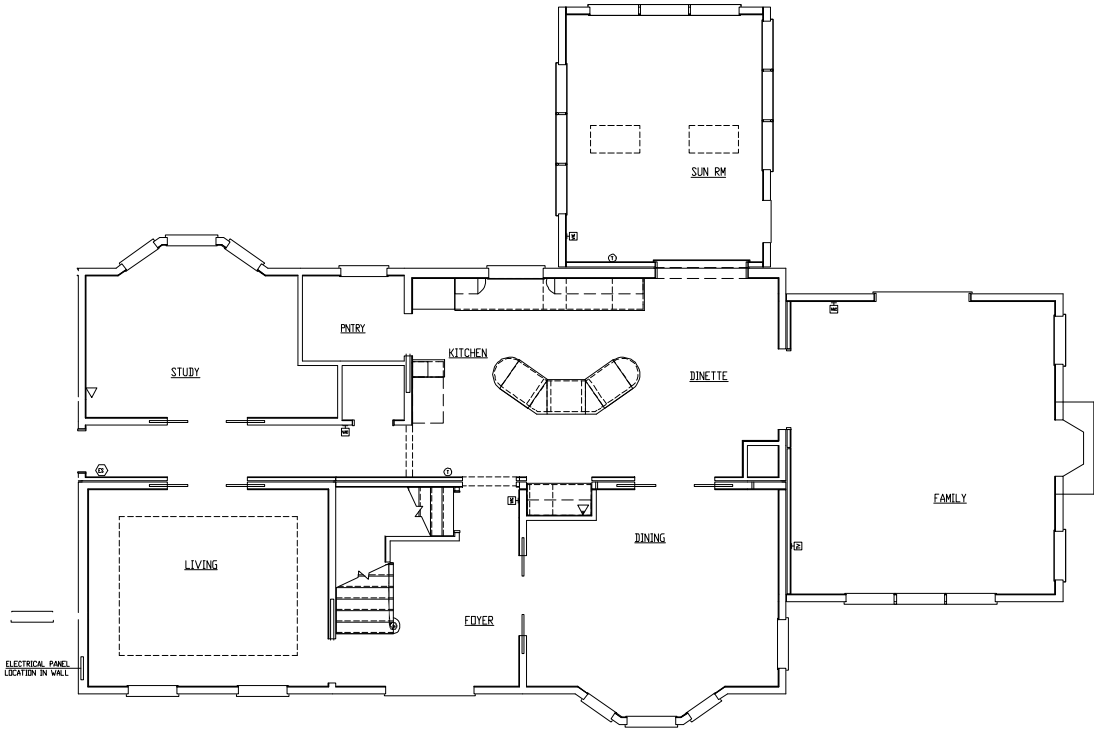

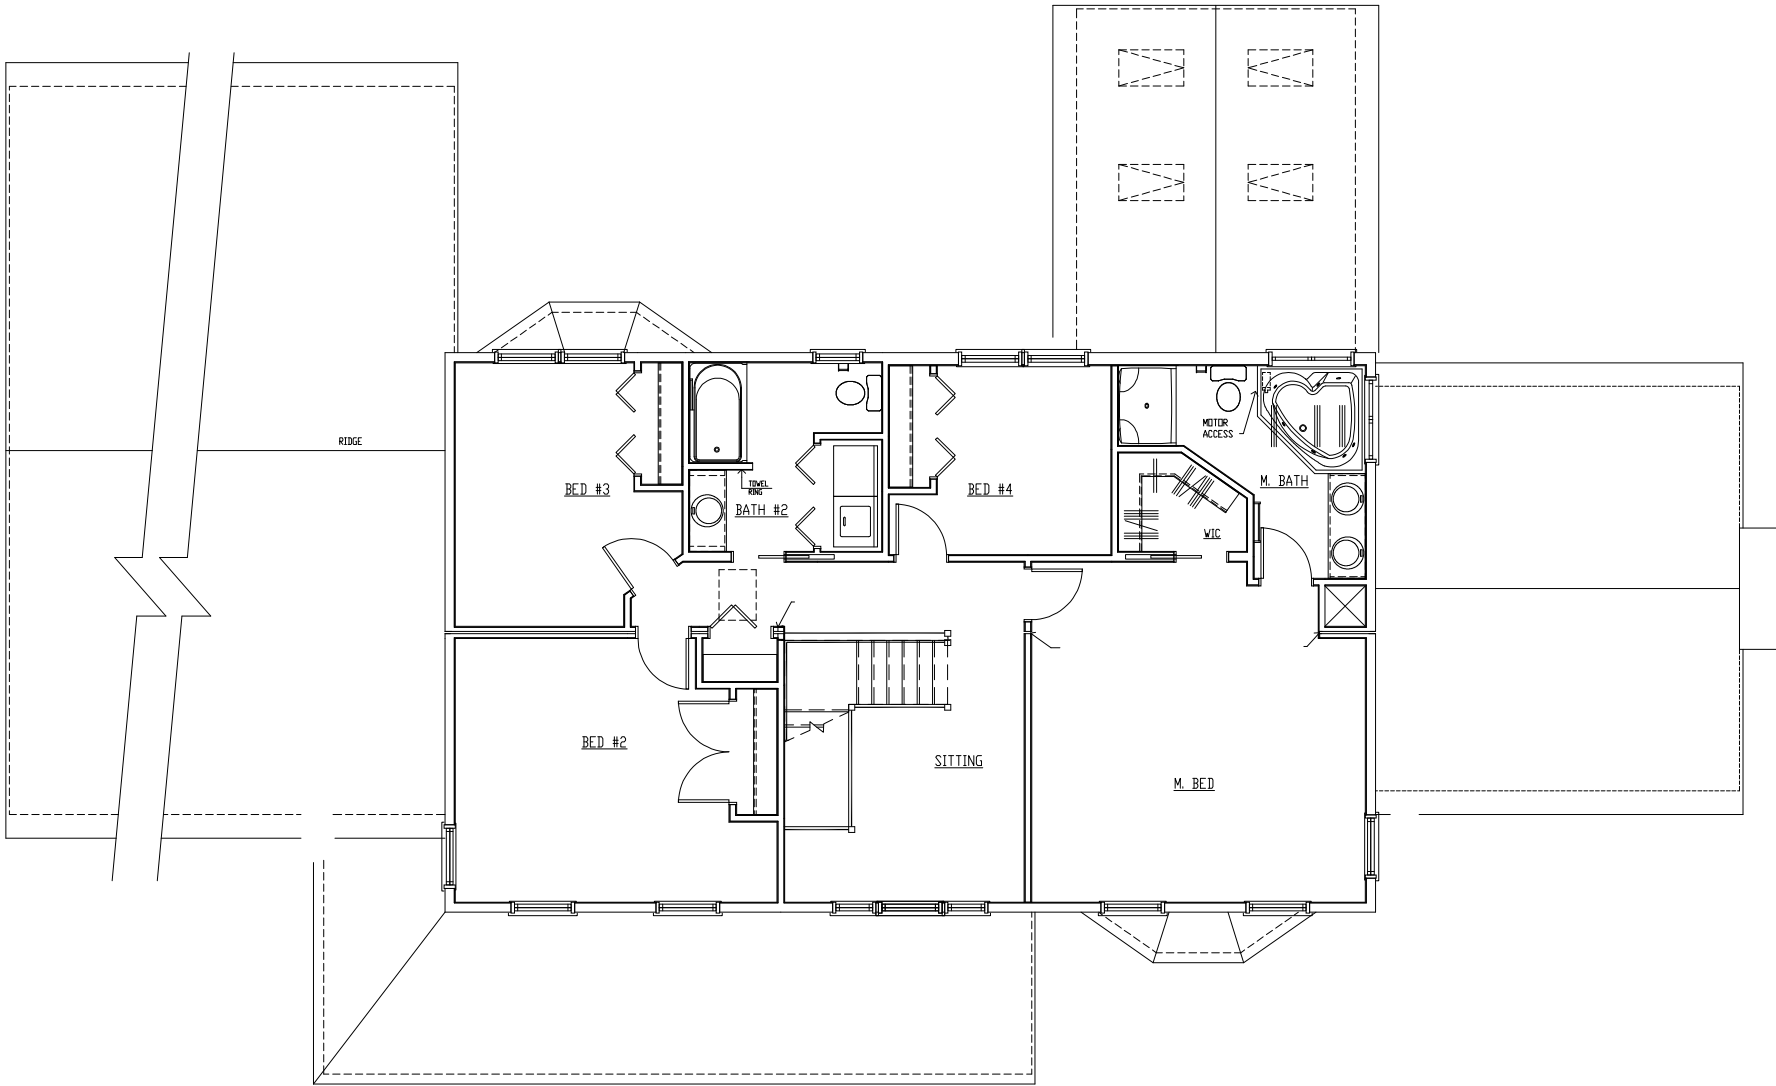

LEGEND:

- = 2x STUD WALL
- = INTERIOR WALL = 1/2" SHEETROCK APPLIED TO EACH SIDE
- = EXTERIOR WALL = 1/2" SHEETROCK ON INTERIOR SIDE W/ 1/2" EXT. GRADE PLYWOOD OR EQUAL ON OPPOSITE SIDE
- = 2x STUD WALL TO BE INSTALLED ON SITE. SEE CONTRACT AND PLANS FOR DETAILED INFO. ALL CONSTRUCTION AT THIS AREA IS BY THE BUILDER OR FIELD CONTRACTOR AND IS UNDER THE JURISDICTION OF THE LOCAL BUILDING OFFICIAL.
- = FIRE RATED WALL - SEE PLANS FOR LISTING

NOTES:

- DO NOT SCALE OFF DRAWING, REFER TO LISTED DIMS ONLY!
- ALL DIMS ARE FACE TO FACE OF SHEETROCK OR TO CENTERLINE OF DOORS AND WINDOWS UNLESS OTHERWISE NOTED. ANY DIMENSIONAL DISCREPANCIES SHALL BE BROUGHT TO THE IMMEDIATE ATTENTION OF THE EPOCH DESIGN DEPARTMENT FOR VERIFICATION.

EPOCH
CORPORATION
ROUTE 108
P.O. BOX 235
PEMBROKE, N.H. 03275
(603) 225-3907
FAX: (603) 225-8329
www.epoch-corp.com

PROJECT DESCRIPTION:

BUILDER: _____ **BUILDER'S CUSTOMER:** _____

CHECKED BY: _____ **DATE:** _____

NO.	DESCRIPTION	BY	DATE
1	REV'D PER P.R.F.F. DATED 10-22-02D	HN	10-29-02
2	REV'D PER P.R.F.F. DATED 11-26-02D	HN	12-9-02
3	STAIR RAIL CORRECTED	HN	2/11/03
4	REV'D. PER PFS. ADDED BEAMS AND POSTS TO PLANS	SPC	3/13/03

SHEET TITLE:
SECOND LEVEL FLOOR PLAN

DRAWN BY: HN **DATE:** 9-11-02

SCALE: AS NOTED

SHEET NUMBER:
A-2