


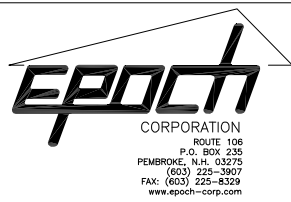

PROJECT DESCRIPTION		CHECKED BY:	SHEET TITLE:
BUILDER:		DATE:	ELEVATIONS
BUILDER'S CUSTOMER:			
REVISIONS			
NO.	DESCRIPTION	BY	DATE
1	REV'D PER MEETING 11-22-02	HN	11-25-02
2	REV'D PER REQUEST REC'D. 12/2/02	JSA	12/10/02
3	REV'D PER REQUEST REC'D. 12/23/02	JSA	1/6/03
4	REV'D PER MARKUPS REC'D. 1/22/03	JSA	2/3/03
5	ADDED FOUNDATION WINDOWS PER BUILIER	JSA	



DRAWN BY: HN DATE: 11-21-02
 SCALE: AS NOTED
 SHEET NUMBER:


A - 4



PROJECT DESCRIPTION:		CHECKED BY:	SHEET TITLE:
[REDACTED]		DATE:	ELEVATIONS
BUILDER:	BUILDER'S CUSTOMER:		
[REDACTED]	[REDACTED]		
REVISIONS			
NO.	DESCRIPTION	BY	DATE
1	REV'D PER MEETING 11-22-02	JSA	11-25-02
2	REV'D PER REQUEST REC'D. 12/2/02	JSA	12/10/02
3	REV'D PER REQUEST REC'D. 12/23/02	JSA	1/6/03
4	REV'D PER MARKUPS REC'D. 1/22/03	JSA	2/3/03
5	ADDED FOUNDATION WINDOWS PER BUILDER	JSA	

DRAWN BY: HN DATE: 11-21-02
 SCALE: AS NOTED
 SHEET NUMBER:
 A-5

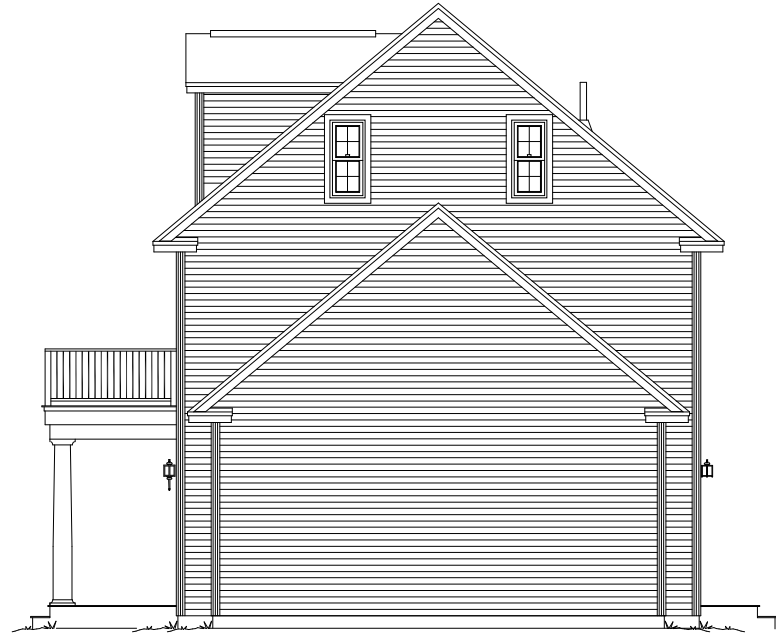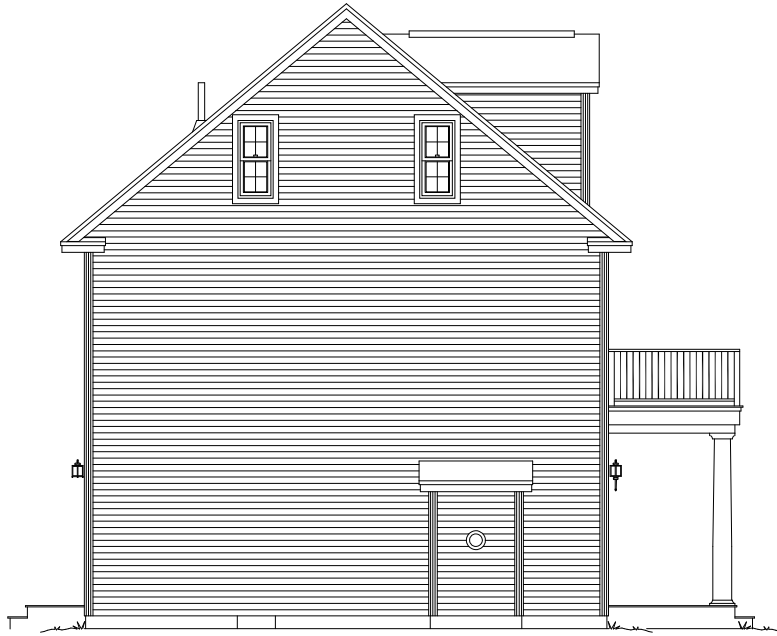




Epoch
CORPORATION
ROUTE 106
P.O. BOX 235
PEMBROKE, N.H. 03275
(603) 225-3907
FAX: (603) 225-8329
www.epoch-corp.com

PROJECT DESCRIPTION:		CHECKED BY:	SHEET TITLE:
[REDACTED]		DATE:	ELEVATIONS
BUILDER:	BUILDER'S CUSTOMER:		
[REDACTED]	[REDACTED]		
REVISIONS			
NO.	DESCRIPTION	BY	DATE
1	REV'D PER MEETING 11-22-02	HN	11-25-02
2	REV'D PER REQUEST REC'D. 12/23/02	JSA	1/6/03
3	REV'D PER MARKUPS REC'D. 1/22/03	JSA	2/3/03
4	CHANGED ATTIC WINDOWS PER. BUILDER	JSA	3

DRAWN BY: HN DATE: 11-21-02
SCALE: AS NOTED
SHEET NUMBER:
A-6

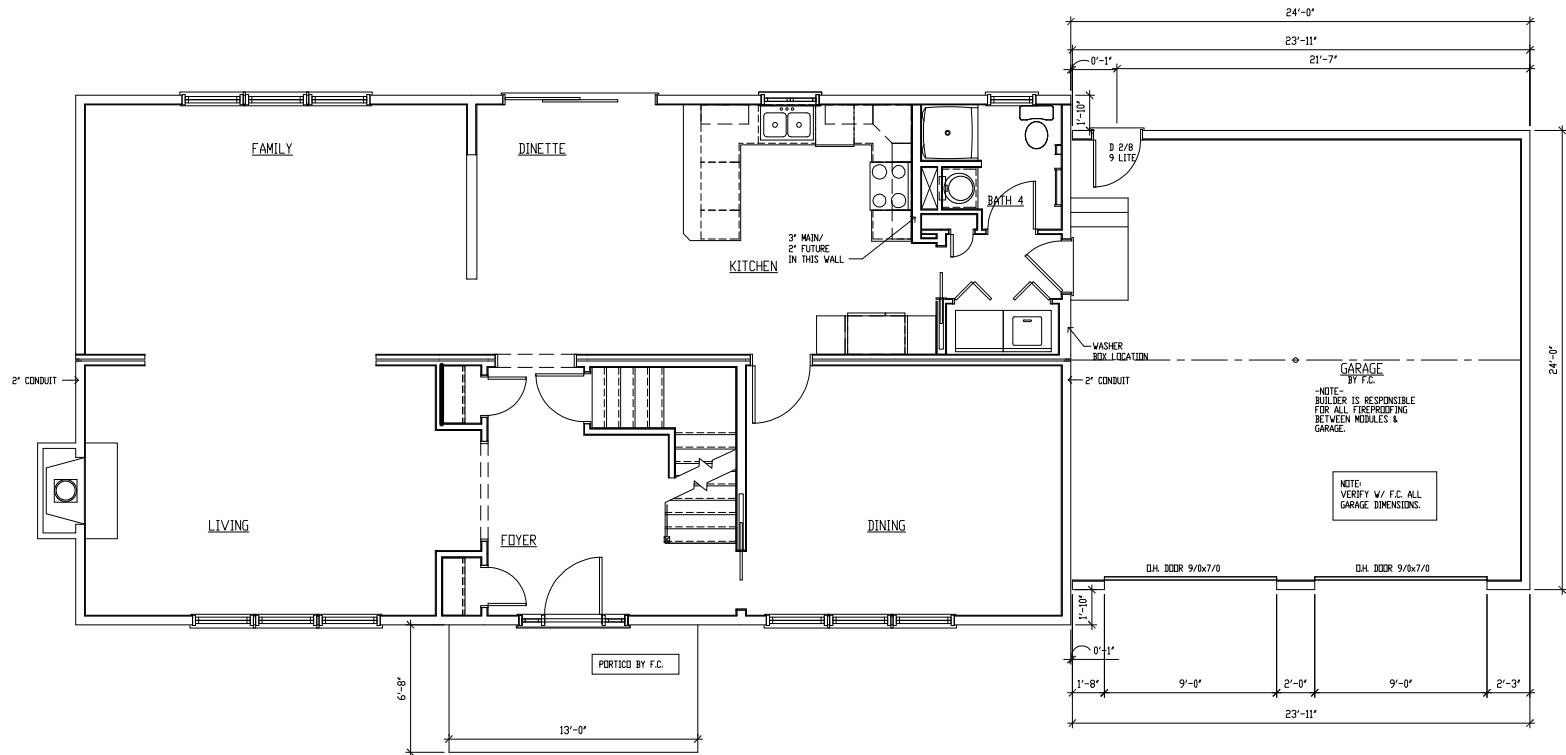

LEGEND:

	= 2x STUD WALL
	INTERIOR WALL = 1/2" SHEETROCK APPLIED TO EACH SIDE
	EXTERIOR WALL = 1/2" SHEETROCK ON INTERIOR SIDE W/ 1/2" EXT. GRADE PLYWOOD OR EQUAL ON OPPOSITE SIDE
	= 2x STUD WALL TO BE INSTALLED ON SITE. SEE CONTRACT AND PLANS FOR DETAILED INFO. ALL CONSTRUCTION AT THIS AREA IS BY THE BUILDER OR FIELD CONTRACTOR AND IS UNDER THE JURISDICTION OF THE LOCAL BUILDING OFFICIAL.
	= FIRE RATED WALL - SEE PLANS FOR LISTING

NOTES:

- DO NOT SCALE OFF DRAWING, REFER TO LISTED DIMS ONLY!
- ALL DIMS ARE FACE TO FACE OF SHEETROCK OR TO CENTERLINE OF DOORS AND WINDOWS UNLESS OTHERWISE NOTED. ANY DIMENSIONAL DISCREPANCIES SHALL BE BROUGHT TO THE IMMEDIATE ATTENTION OF THE EPOCH DESIGN DEPARTMENT FOR VERIFICATION.

EPOCH CORPORATION
 ROUTE 106
 P.O. BOX 235
 PEMBROKE, N.H. 03275
 (603) 225-5907
 FAX: (603) 225-8329
 www.epoch-corp.com

PROJECT DESCRIPTION:

BUILDER: _____ BUILDER'S CUSTOMER: _____

NO.	DESCRIPTION	BY	DATE
1	REV'D PER PARAF DATED 11-6-02	HN	11-21-02
2	REV'D PER MEETING 11-22-02	HN	11-25-02
3	REV'D PER REQUEST REC'D. 12/2/02	JSA	12/10/02
4	REV. PER MARKUPS REC'D. 12/23/02	JSA	1/6/03
5	REV'D PER MARKUPS REC'D. 1/22/03	JSA	2/3/03

FINAL PLAN

THIS IS PART OF YOUR CONTRACT. ANY APPROVED CHANGES NOT SUPPORTED BY THE SIGNED AND RETURNED PROGRESS PLANS HAVE BEEN MADE. ANY REVISIONS, REQUESTS, FINISH ADJUSTMENTS HAVE BEEN SUBMITTED TO CUSTOMER. ANY FURTHER CHANGES WILL BE SUBJECT TO A CHANGE ORDER. FOR CHANGES TO BE MADE, ADVANCEMENT OF THIS PROJECT'S LOCATION ON THE EPOCH CORP. PRODUCTION SCHEDULE PLEASE REVIEW ALL PLANS COMPLETELY AND RETURN TO EPOCH CORP. STATES WITHIN 24 HOURS WORKING DAYS TO MAINTAIN THE CURRENT PRODUCTION SCHEDULE.

ATTENTION

BUILDER AND END BUYER SHALL SIGN AND DATE THIS PLAN BELOW, BEFORE RETURNING PLANS TO EPOCH CORP. SIGNATURES SHALL INDICATE THAT THE PLAN HAS BEEN THOROUGHLY REVIEWED BY BOTH AND IS ACCEPTABLE AS DRAWN OR AS NOTED.


BUILDER: _____ DATE: _____
 END BUYER: _____ DATE: _____

SHEET TITLE:
FIRST LEVEL FLOOR PLAN

DRAWN BY: HN DATE: 10-18-02
 SCALE: AS NOTED

SHEET NUMBER: _____

A-1

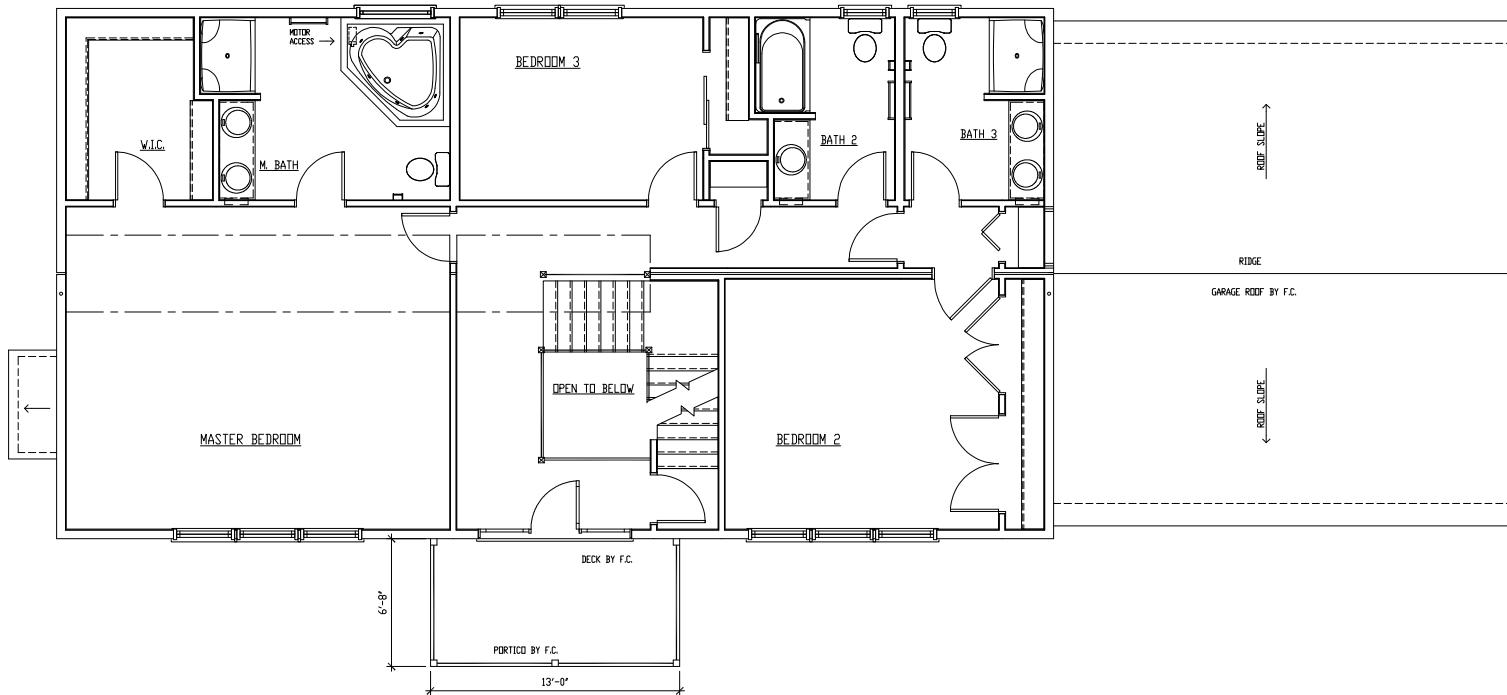

LEGEND:

- = 2x STUD WALL
- = INTERIOR WALL = 1/2" SHEETROCK APPLIED TO EACH SIDE
- = EXTERIOR WALL = 1/2" SHEETROCK ON INTERIOR SIDE W/ 1/2" EXT. GRADE PLYWOOD OR EQUAL ON OPPOSITE SIDE
- = 2x STUD WALL TO BE INSTALLED ON SITE. SEE CONTRACT AND PLANS FOR DETAILED INFO. ALL CONSTRUCTION AT THIS AREA IS BY THE BUILDER OR FIELD CONTRACTOR AND IS UNDER THE JURISDICTION OF THE LOCAL BUILDING OFFICIAL.
- = FIRE RATED WALL - SEE PLANS FOR LISTING

NOTES:

- DO NOT SCALE OFF DRAWING, REFER TO LISTED DIMS ONLY!
- ALL DIMS ARE FACE TO FACE OF SHEETROCK OR TO CENTERLINE OF DOORS AND WINDOWS UNLESS OTHERWISE NOTED. ANY DIMENSIONAL DISCREPANCIES SHALL BE BROUGHT TO THE IMMEDIATE ATTENTION OF THE EPOCH DESIGN DEPARTMENT FOR VERIFICATION.

epoch
CORPORATION

ROUTE 106
P.O. BOX 235
PEMBROKE, N.H. 03275
(603) 225-3907
FAX: (603) 225-8329
www.epoch-corp.com

PROJECT DESCRIPTION:

BUILDER: _____ BUILDER'S CUSTOMER: _____

NO.	DESCRIPTION	BY	DATE
1	REV'D PER P.R.R.F. DATED 11-6-02	HN	11-21-02
2	REV'D PER MEETING 11-22-02	HN	11-25-02
3	REV'D PER REQUEST REC'D 12/2/02	JSA	1/2/10/02
4	REV. PER MARKUPS REC'D 12/23/02	JSA	1/6/03

FINAL PLAN

THIS IS PART OF YOUR CONTRACT. ANY APPROVED CHANGES AS SUBMITTED IN THE SIGNED AND REVISIONS PROCESS PLANS HAVE BEEN MADE. ANY REVISIONS REQUIRING PRICE ADJUSTMENTS HAVE BEEN SUBMITTED TO COSTING.

ANY FURTHER CHANGES WILL BE SUBJECT TO A CHANGE ORDER. FOR SUCH CHANGES, REVIEW OF THIS PROJECT'S LOCATION ON THE EPOCH CORP. PRODUCTION SCHEDULE, PLEASE REVIEW ALL PLANS COMPLETELY AND RETURN TO EPOCH CORP. WORKS, WHEN ON SITE WORKING DAYS TO MAINTAIN THE CURRENT PRODUCTION SCHEDULE.

ATTENTION

BUILDER AND END BUYER SHALL SIGN AND DATE THIS PLAN BELOW, BEFORE RETURNING PLANS TO EPOCH CORP. SIGNATURES SHALL INDICATE THAT THE PLAN HAS BEEN THOROUGHLY REVIEWED BY BOTH AND IS ACCEPTABLE AS DRAWN OR AS NOTED.

BUILDER: _____ DATE: _____
END BUYER: _____ DATE: _____

CHECKED BY: _____ **DATE:** _____

SHEET TITLE:
SECOND LEVEL FLOOR PLAN

DRAWN BY: HN **DATE:** 10-18-02
SCALE: AS NOTED

SHEET NUMBER:
A-2