



REVISIONS			
NO.	DESCRIPTION	BY	DATE
1	PER PRRF DATED 5/6/03D	HN	5/6/03



ROUTE 106
 P.O. BOX 235
 PEMBROKE, N.H. 03275
 (603) 225-3907
 FAX: (603) 225-8329
 www.epochhomes.com

PROJECT DESCRIPTION:

BUILDER:

BUILDER'S CUSTOMER:

SHEET TITLE:
ELEVATIONS

DRAWN BY: HN DATE: 4/11/03
 SCALE: AS NOTED

SHEET NUMBER:
 A - 4



REVISIONS			
NO.	DESCRIPTION	BY	DATE
1	PER PRRF DATED 5/6/03D	HN	5/6/03



ROUTE 106
 P.O. BOX 235
 PEMBROKE, N.H. 03275
 (603) 225-3907
 FAX: (603) 225-8329
 www.epochhomes.com

PROJECT DESCRIPTION:

BUILDER: _____


BUILDER'S CUSTOMER:


SHEET TITLE:
ELEVATIONS

DRAWN BY: HN DATE: 4/11/03
 SCALE: AS NOTED

SHEET NUMBER:
A-5

INTERLINE OF DOORS AND WINDOWS
DIMENSIONS SHALL BE BROUGHT TO THE
DRAWER FOR VERIFICATION.

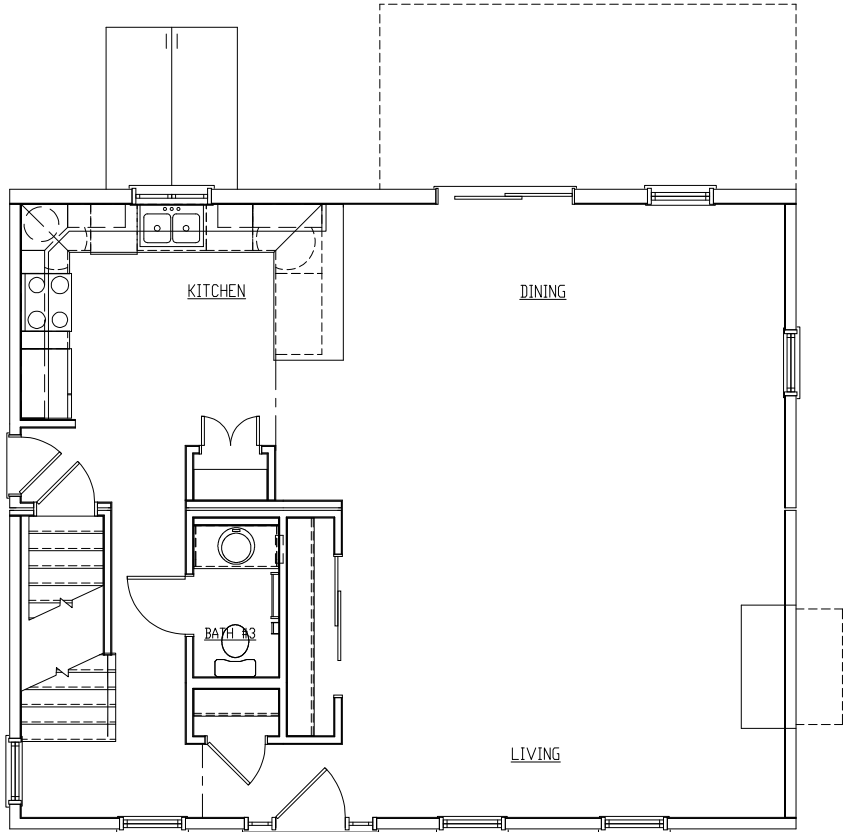

 **epoch**
CORPORATION

ROUTE 106
P.O. BOX 235
PEMBROKE, N.H. 03275
(603) 225-3907
FAX: (603) 225-8329
www.epochhomes.com


PROJECT DESCRIPTION:
[Redacted]


BUILDER:
[Redacted]

BUILDER'S CUSTOMER:
[Redacted]

SHEET TITLE:
**FIRST LEVEL
FLOOR PLAN**

DRAWN BY: HN DATE: 4/11/03
SCALE: AS NOTED

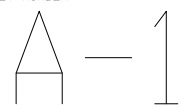SHEET NUMBER:
 A-1

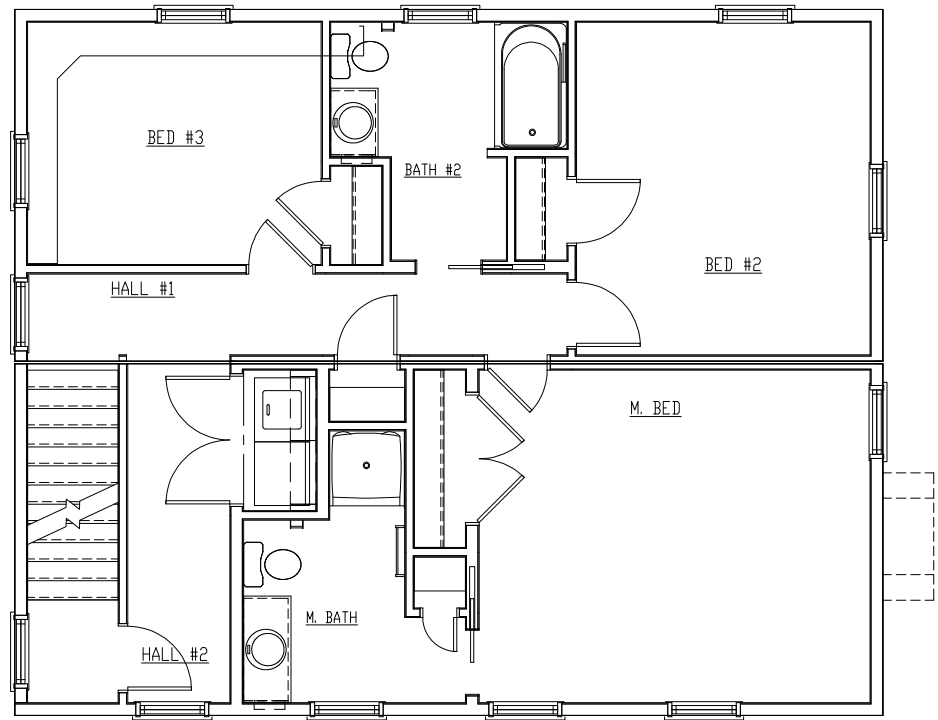


ROUTE 106
P.O. BOX 235
PEMBROKE, N.H. 03275
(603) 225-3907
FAX: (603) 225-8329
www.epochhomes.com


PROJECT DESCRIPTION:



BUILDER:

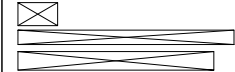

BUILDER'S CUSTOMER:

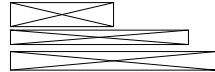

SHEET TITLE:

SECOND LEVEL
FLOOR PLAN

DRAWN BY: HN

DATE: 4/11/03

SCALE: AS NOTED

SHEET NUMBER:

A - 2