




ROUTE 106  
P.O. BOX 235  
PEMBROKE, N.H. 03275  
(603) 225-3907  
FAX: (603) 225-8329  
www.epochhomes.com


PROJECT DESCRIPTION:

 

BUILDER:



BUILDER'S CUSTOMER:

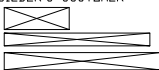

SHEET TITLE:

ELEVATION



DRAWN BY: JSA

DATE: 5/8/03

SCALE: AS NOTED

SHEET NUMBER:

A-3

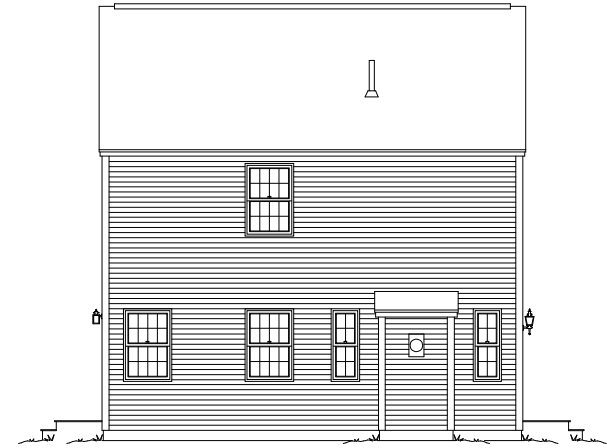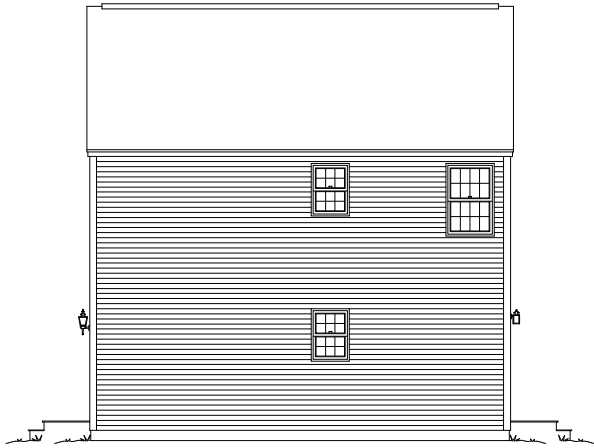

REVISIONS			
NO.	DESCRIPTION	BY	DATE
1	REV'D PER REQ. REC'D 6/3	JSA	6/25/03



ROUTE 106  
P.O. BOX 235  
PEMBROKE, N.H. 03275  
(603) 225-3907  
FAX: (603) 225-8329  
www.epochhomes.com

PROJECT DESCRIPTION:

[Redacted]

BUILDER:

[Redacted]

BUILDER'S CUSTOMER:

[Redacted]


SHEET TITLE:

ELEVATIONS

DRAWN BY: JSA DATE: 5/8/03  
SCALE: AS NOTED

SHEET NUMBER:

A - 4

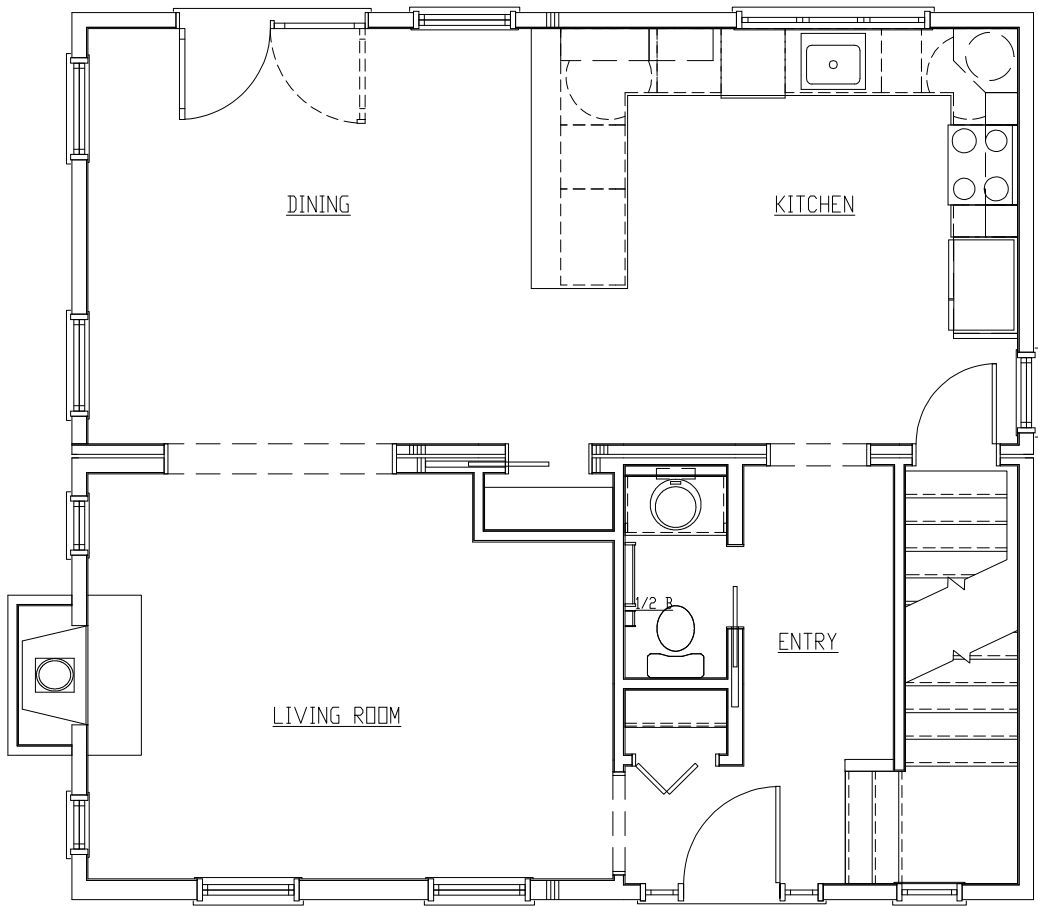

ROUTE 106  
P.O. BOX 235  
PEMBROKE, N.H. 03275  
(603) 225-3907  
FAX: (603) 225-8329  
www.epochhomes.com

PROJECT DESCRIPTION:  
[REDACTED]



BUILDER:  
[REDACTED]

BUILDER'S CUSTOMER:  
[REDACTED]

SHEET TITLE:  
**FIRST LEVEL  
FLOOR PLAN**

DRAWN BY: JSA    DATE: 5/8/03  
SCALE: AS NOTED

SHEET NUMBER:  
A - 1

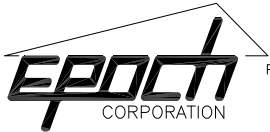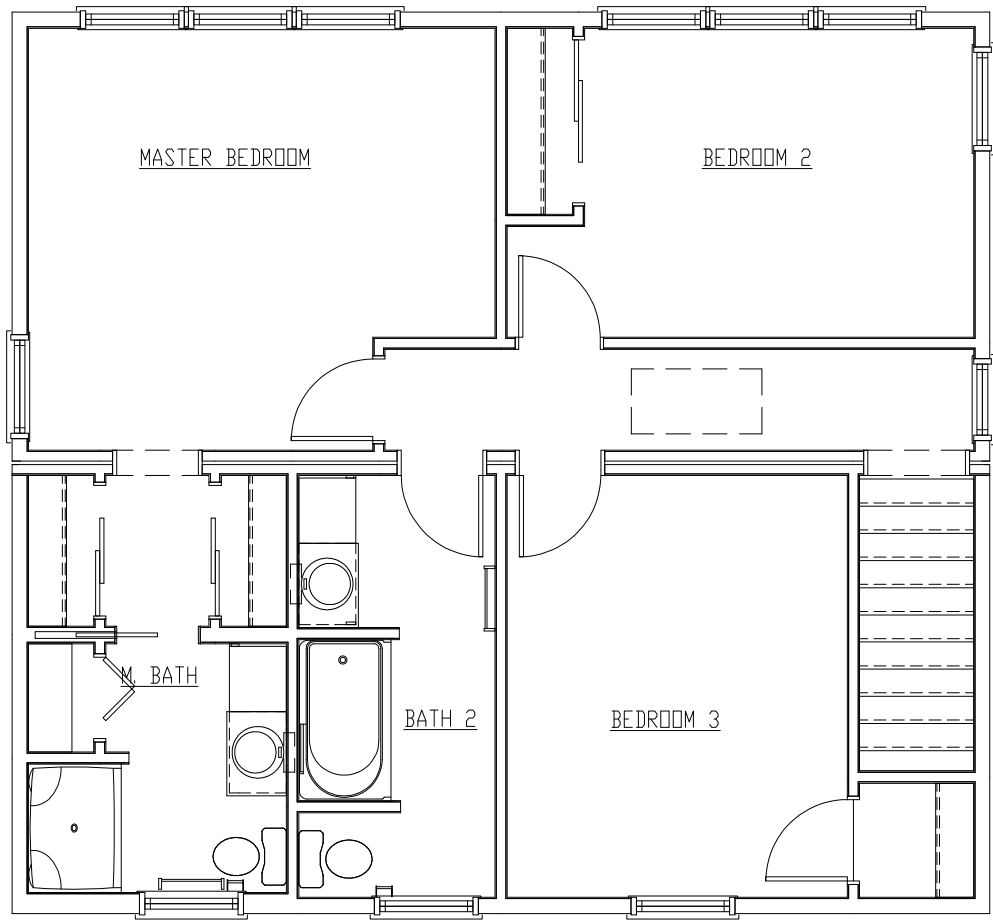

ROUTE 106  
 P.O. BOX 235  
 PEMBROKE, N.H. 03275  
 (603) 225-3907  
 FAX: (603) 225-8329  
 www.epochhomes.com

PROJECT DESCRIPTION:  
 \_\_\_\_\_  
 \_\_\_\_\_  
 \_\_\_\_\_

BUILDER:  
 \_\_\_\_\_  
 \_\_\_\_\_  
 \_\_\_\_\_

BUILDER'S CUSTOMER:  
 \_\_\_\_\_  
 \_\_\_\_\_  
 \_\_\_\_\_

SHEET TITLE:  
**SECOND LEVEL  
 FLOOR PLAN**

DRAWN BY: JSA      DATE: 5/8/03  
 SCALE: AS NOTED

SHEET NUMBER:  
 A - 2