

**BATH 3**  
46 SF  
(6'-0" x 7'-10")

**KITCHEN**  
173 SF  
(13'-6" x 12'-11")

**BREAKFAST NOOK**  
173 SF  
(11'-7" x 16'-0")

**FAMILY**  
202 SF  
(17'-1" x 12'-11")

**MUD RM.**

**PANTRY**

**LIVING**  
170 SF  
(13'-0" x 13'-9")


**ENTRY**

**DINING**  
226 SF  
(17'-1" x 13'-11")


**PORCH**  
BY OTHERS

**GARAGE**

**P-1** **FIRST LEVEL FLOOR PLAN**  
SCALE: 3/16" = 1'-0"  
CEILING HEIGHT: 8'-6"

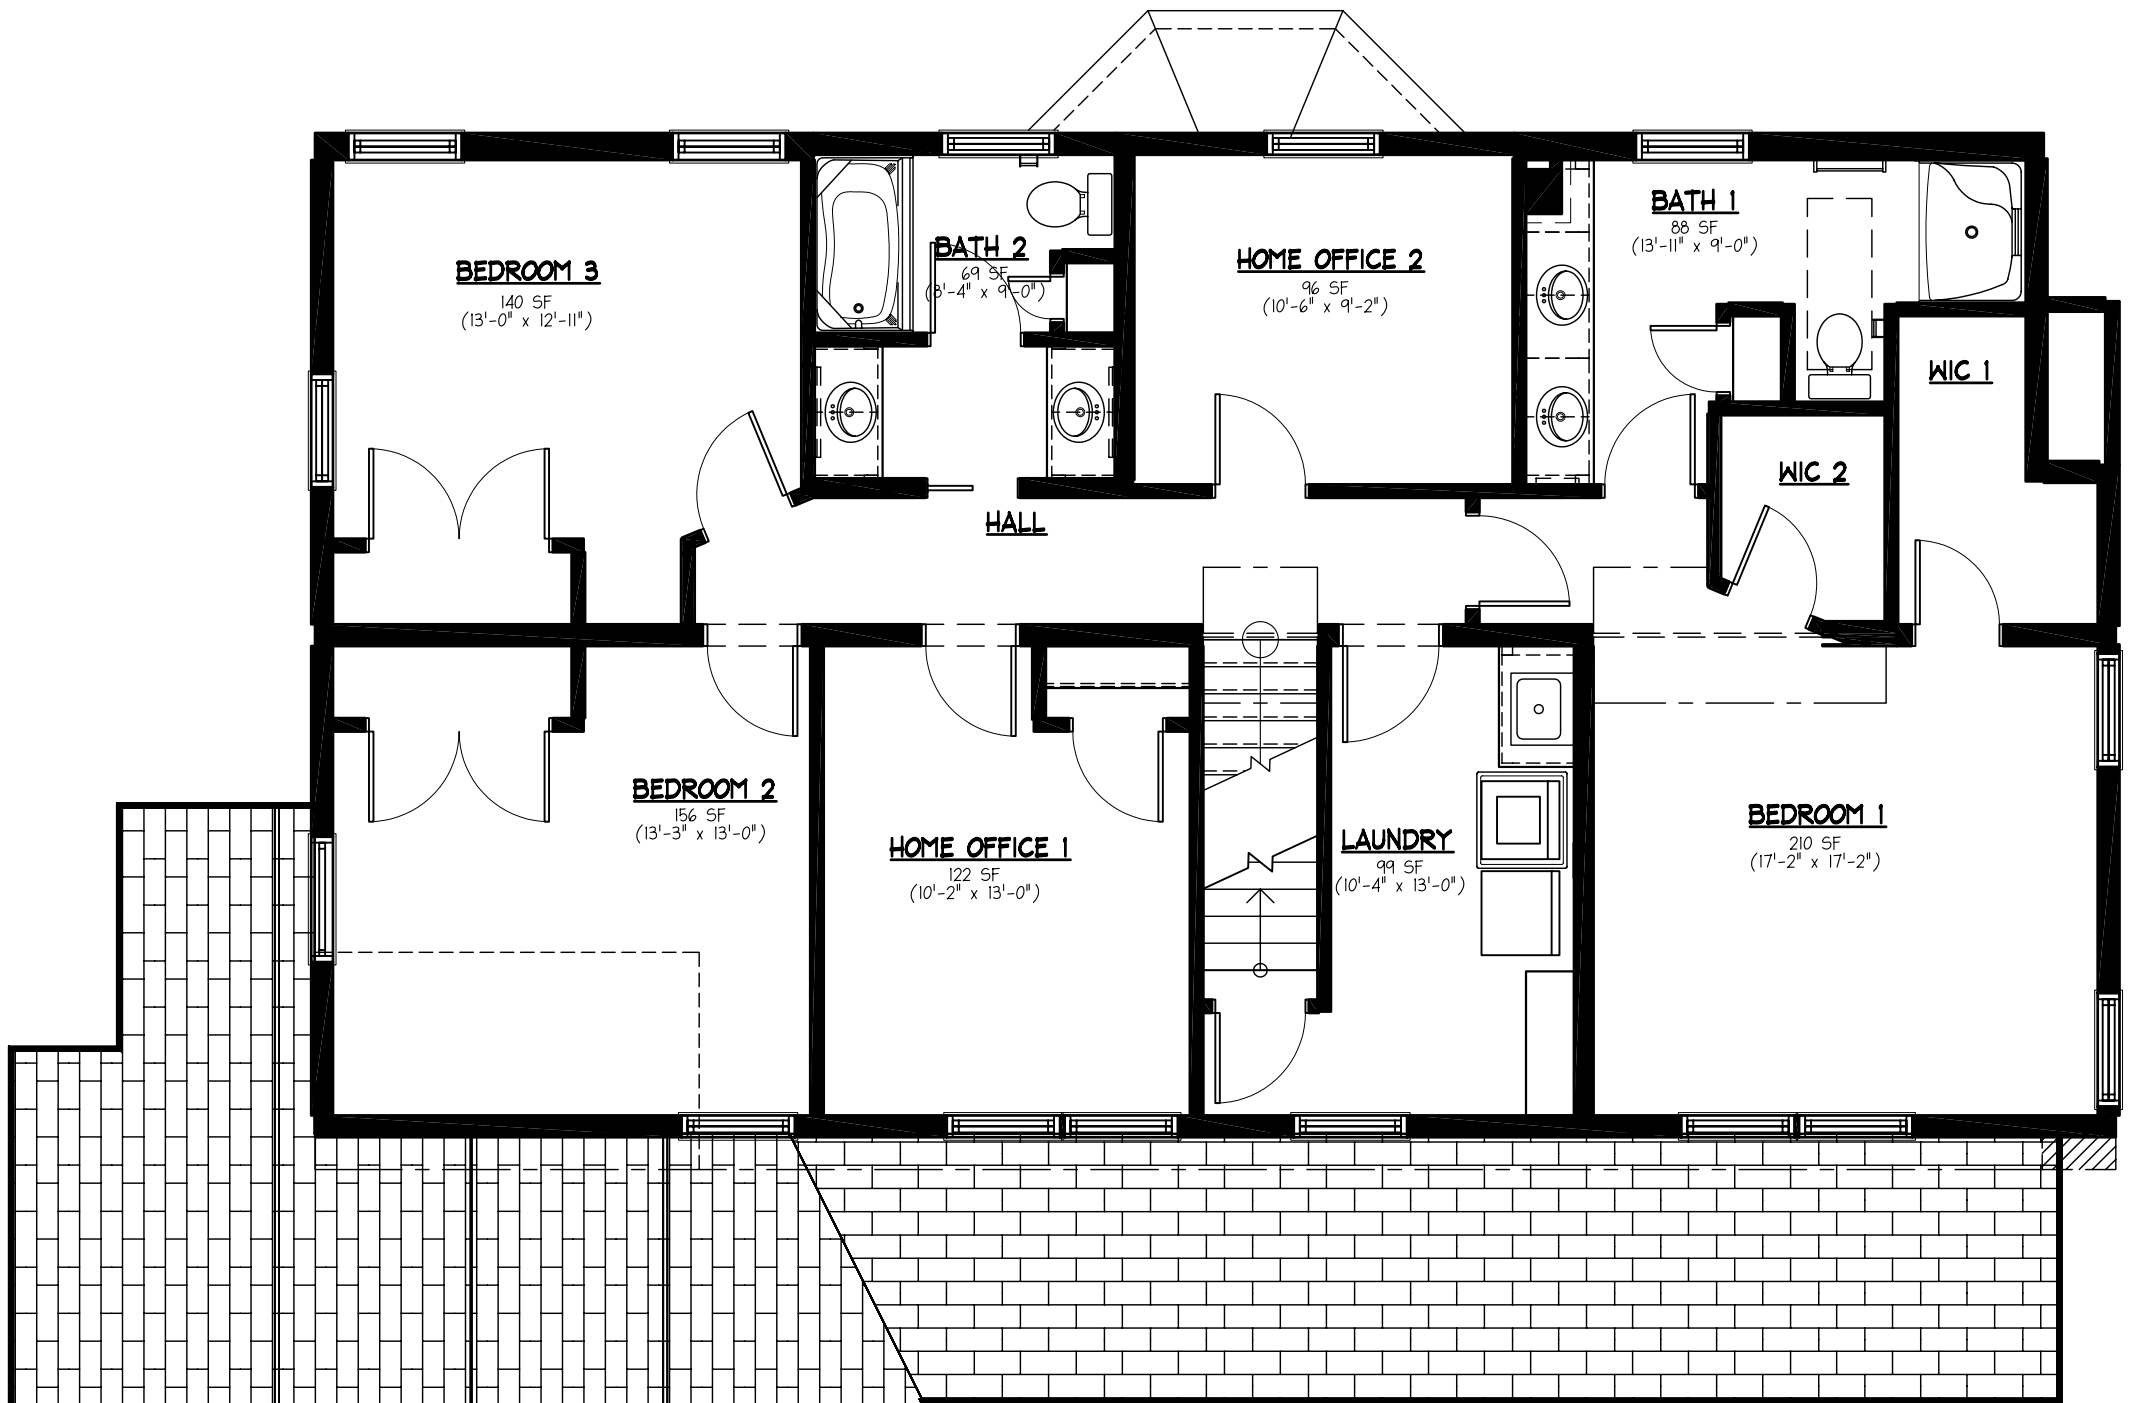

**P-1 SECOND LEVEL FLOOR PLAN**  
 SCALE: 3/16" = 1'-0"  
 CEILING HEIGHT = 8'-0"

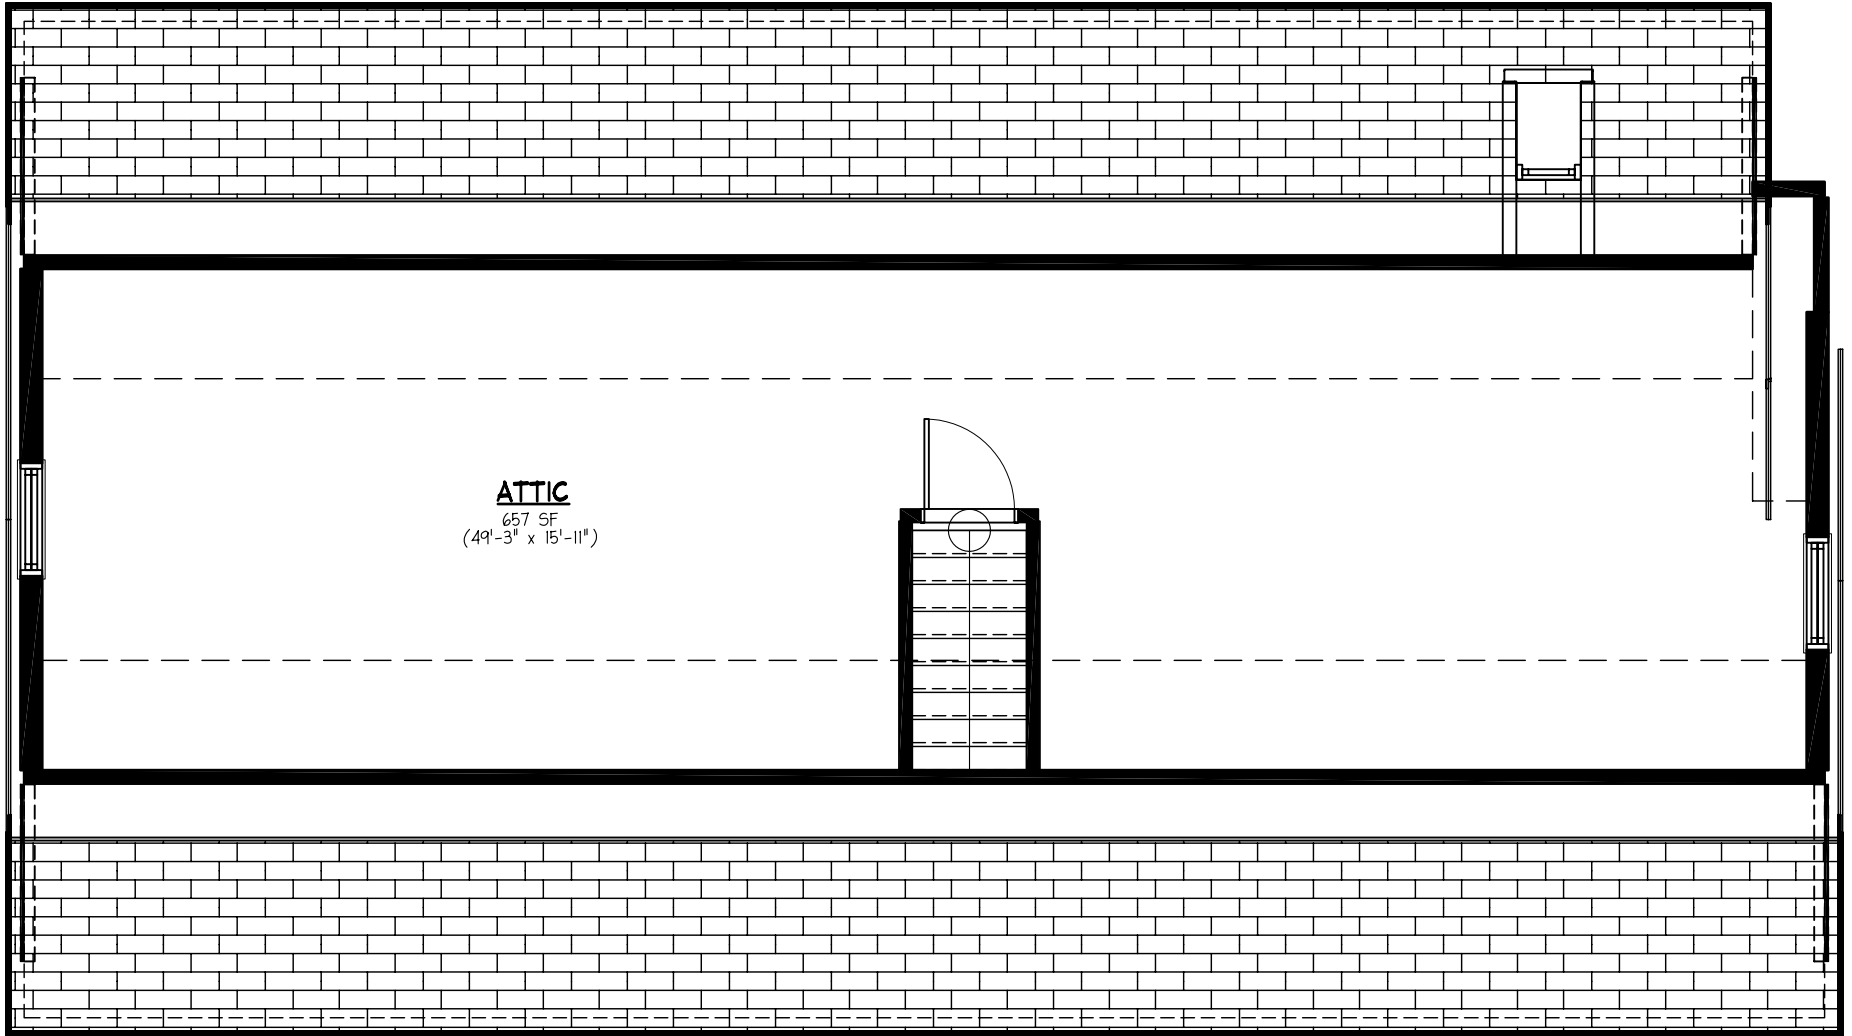

P-1

ATTIC LEVEL FLOOR PLAN

SCALE: 3/16" = 1'-0"  
CEILING HEIGHT = 7'-6" +/-